



Figure 2.4

Indicative Height Parameters Plan

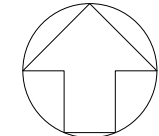

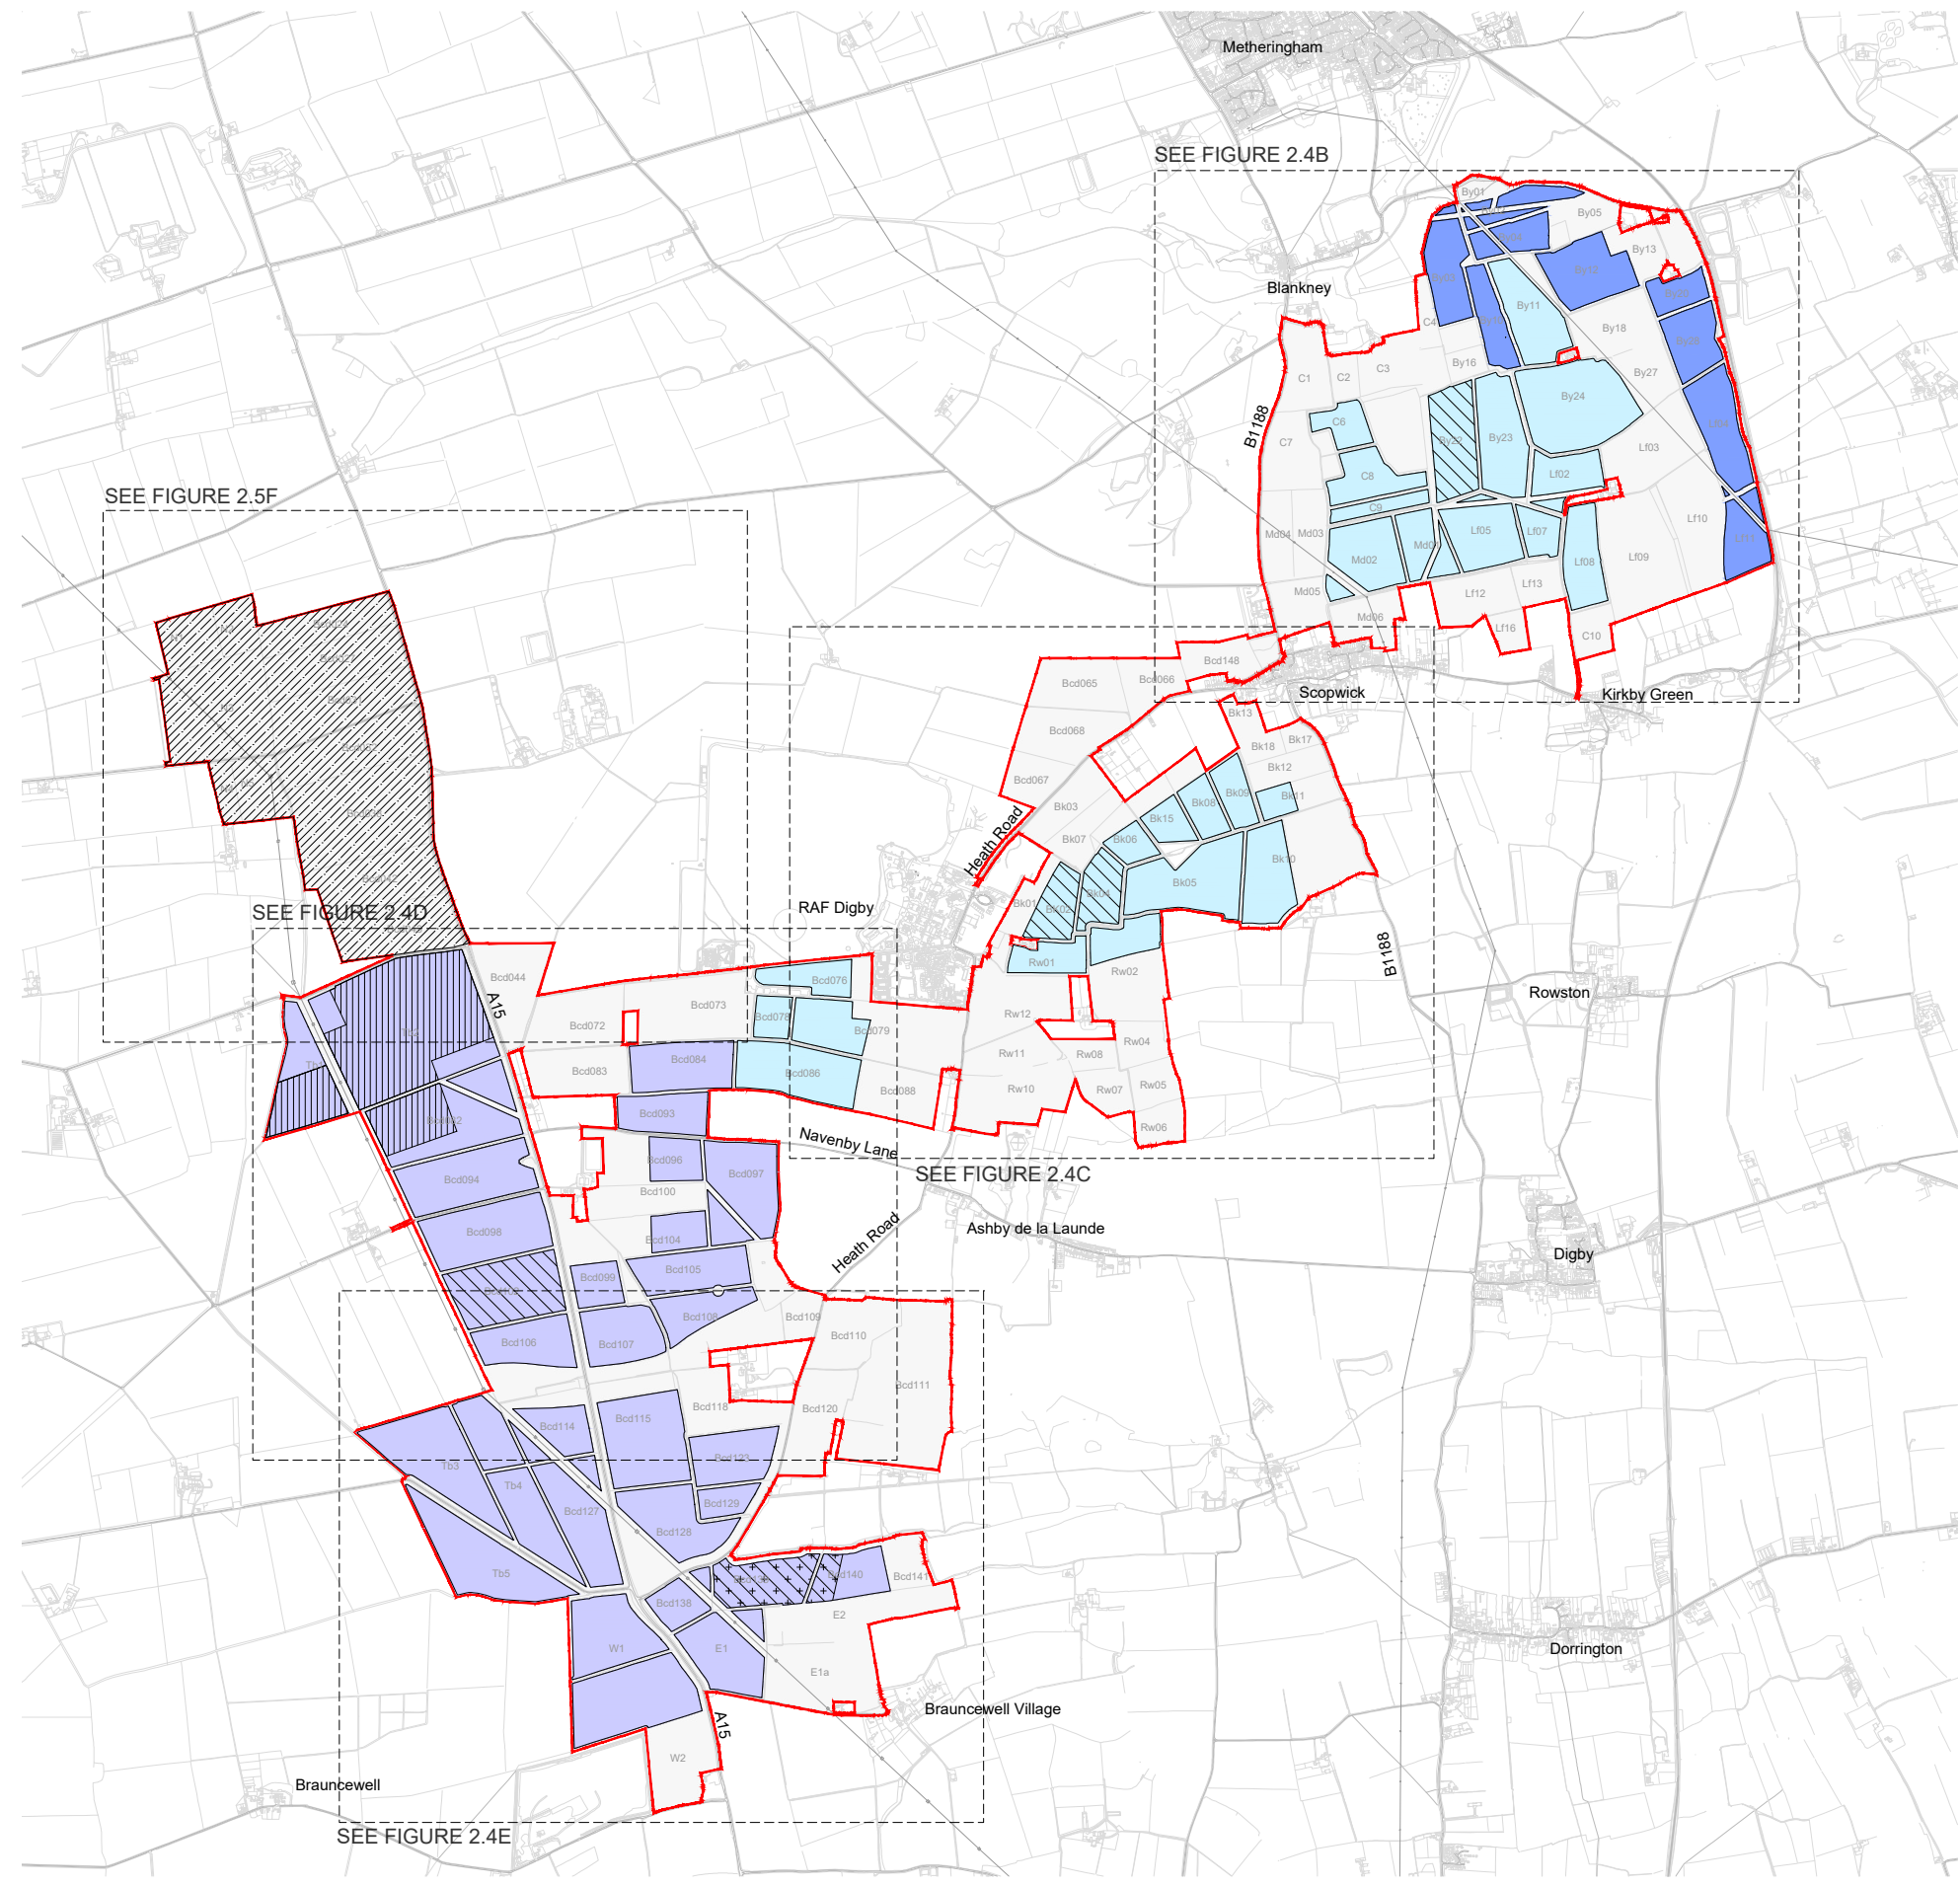

KEY:

	Indicative Site Boundary (Preferred Order Limits)
	Indicative maximum height above ground level (meters)
	Proposed development up to 3m
	Proposed development up to 3.5m
	Proposed development up to 4m
	Proposed siting zone for elements up to 6m (BESS)
	Proposed siting zone for elements up to 6m (Satellite Collector Compound)
	Proposed siting zone for elements up to 12m
	Proposed siting zone for Grid Connection Corridor

- NOTES:**
- The location of features shown are indicative only. Exact locations to be confirmed on site.
 - Additional features may be present on site that have not been identified on the topographical plan.
 - Parameter plan drawings are based on OS MasterMap information.
 - Development up to 3m, 3.5m and 4m high would typically comprise Solar PV modules.
 - Siting zone for elements up to 6m high may include Satellite Collector Compounds or BESS located within this zone.
 - Siting zone for elements up to 12m high may include Springwell Substation, Main Collector Compound and BESS located within this zone.
 - The following components are not shown on the parameter plan drawings: cable route corridors, boundary fencing and CCTV, inverter and transformers and switchgear compounds, internal access tracks, drainage, construction access and compounds.

01	06/11/2023	First Draft	LDA	AA	AA
App	Date	Description	Drn	Chk	App





DOCUMENT:
SPRINGWELL SOLAR FARM

TITLE:
INDICATIVE HEIGHT PARAMETERS
KEY PLAN

FIGURE NUMBER:
2.4A

SCALE : 1:40,000 @ A3	REV: P01

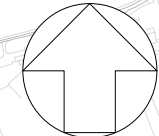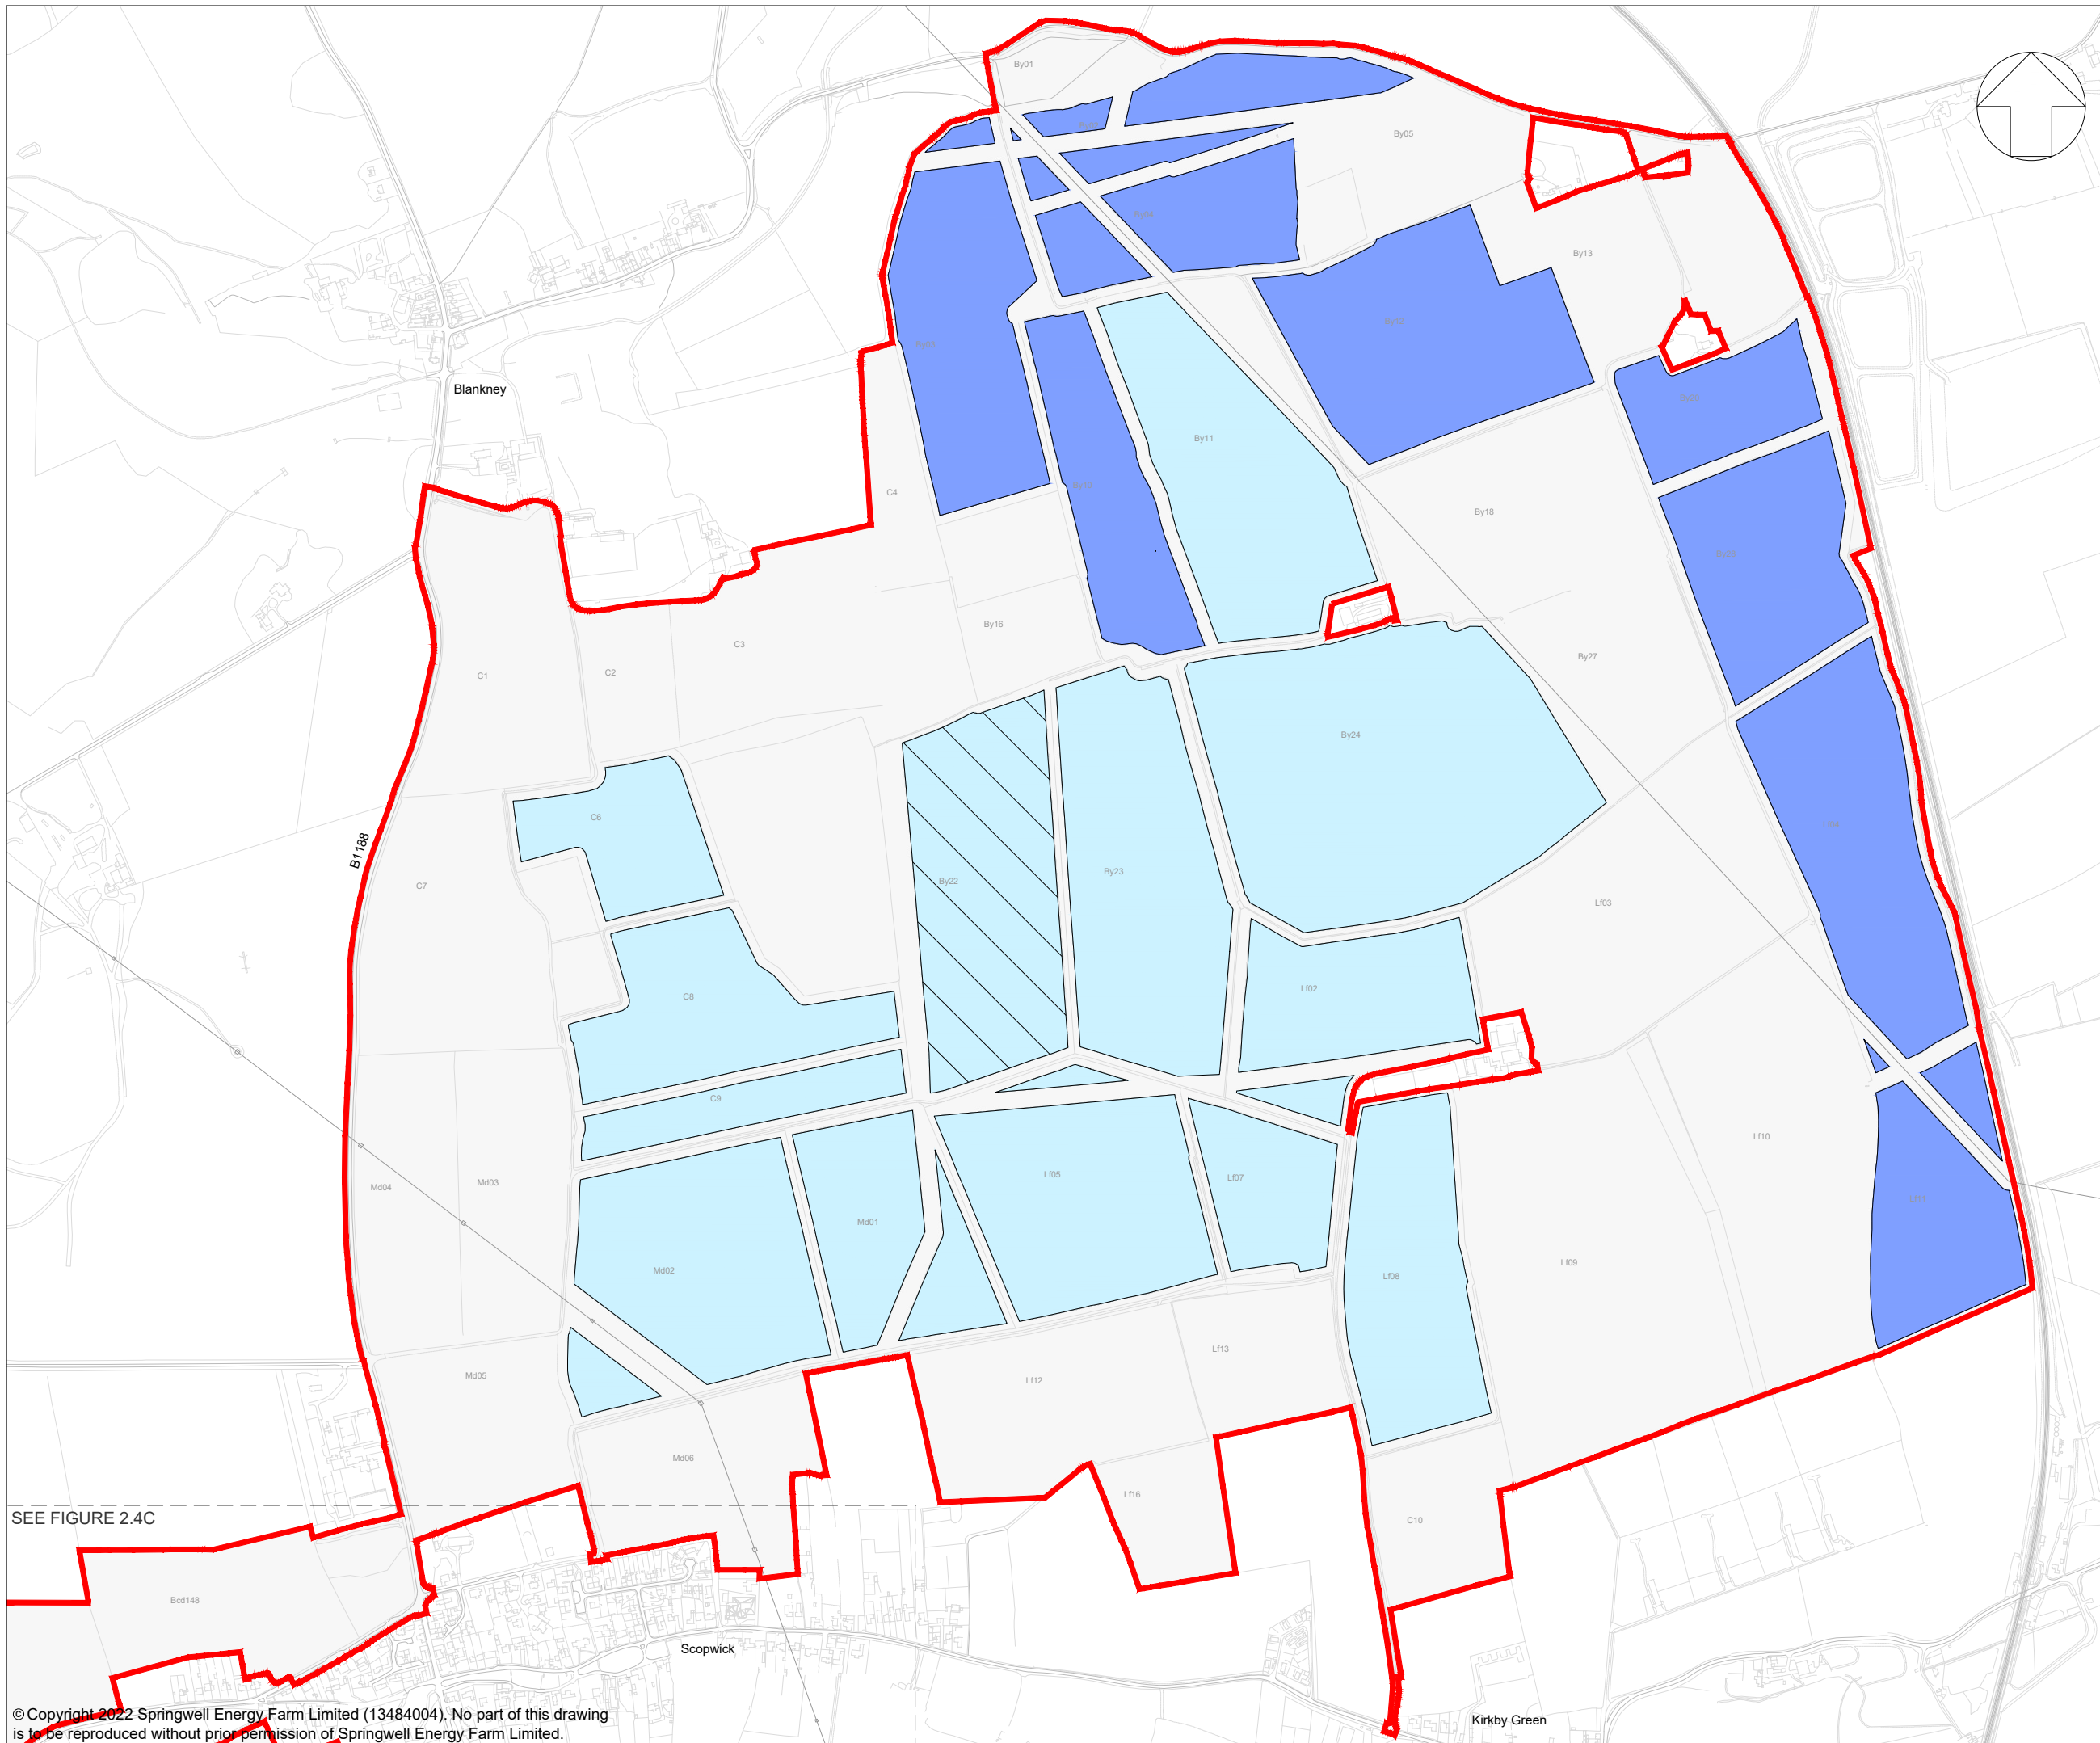


KEY:

	Indicative Site Boundary (Preferred Order Limits)
Indicative maximum height above ground level (meters)	
	Proposed development up to 3m
	Proposed development up to 3.5m
	Proposed development up to 4m
	Proposed siting zone for elements up to 6m (BESS)
	Proposed siting zone for elements up to 6m (Satellite Collector Compound)
	Proposed siting zone for elements up to 12m
	Proposed siting zone for Grid Connection Corridor

NOTES:

- Refer to Figure 2.4A for drawing notes.

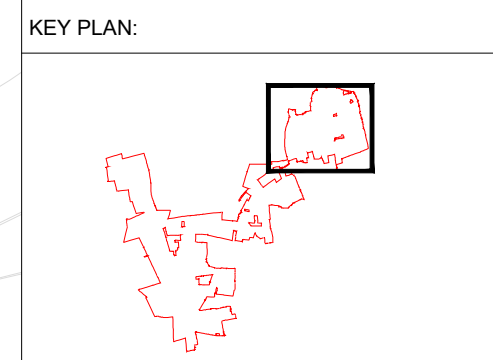

01	06/11/2023	First Draft	LDA	AA	AA
App	Date	Description	Drn	Chk	App

Springwell Solar Farm

DOCUMENT:
SPRINGWELL SOLAR FARM

TITLE:
INDICATIVE HEIGHT PARAMETERS
SPRINGWELL EAST

FIGURE NUMBER:
2.4B


SCALE : 1:10,000 @ A3

REV: P01

SEE FIGURE 2.4C

© Copyright 2022 Springwell Energy Farm Limited (13484004). No part of this drawing is to be reproduced without prior permission of Springwell Energy Farm Limited.

This drawing may contain: Ordnance Survey material by permission of Ordnance Survey on behalf of the Controller of Her Majesty's Stationery Office © Crown Copyright 2022. All rights reserved. Reference number 0100031673 OS Open data / © Natural England / © DEFRA / © DECC / © English Heritage. Aerial Photography - ESRI, DigitalGlobe, GEOEye, i-cubed, USDA FSA,USGD, AEX, Getmapping, Aerogrid, IGN,IGP,swisstopo, the GIS User Community

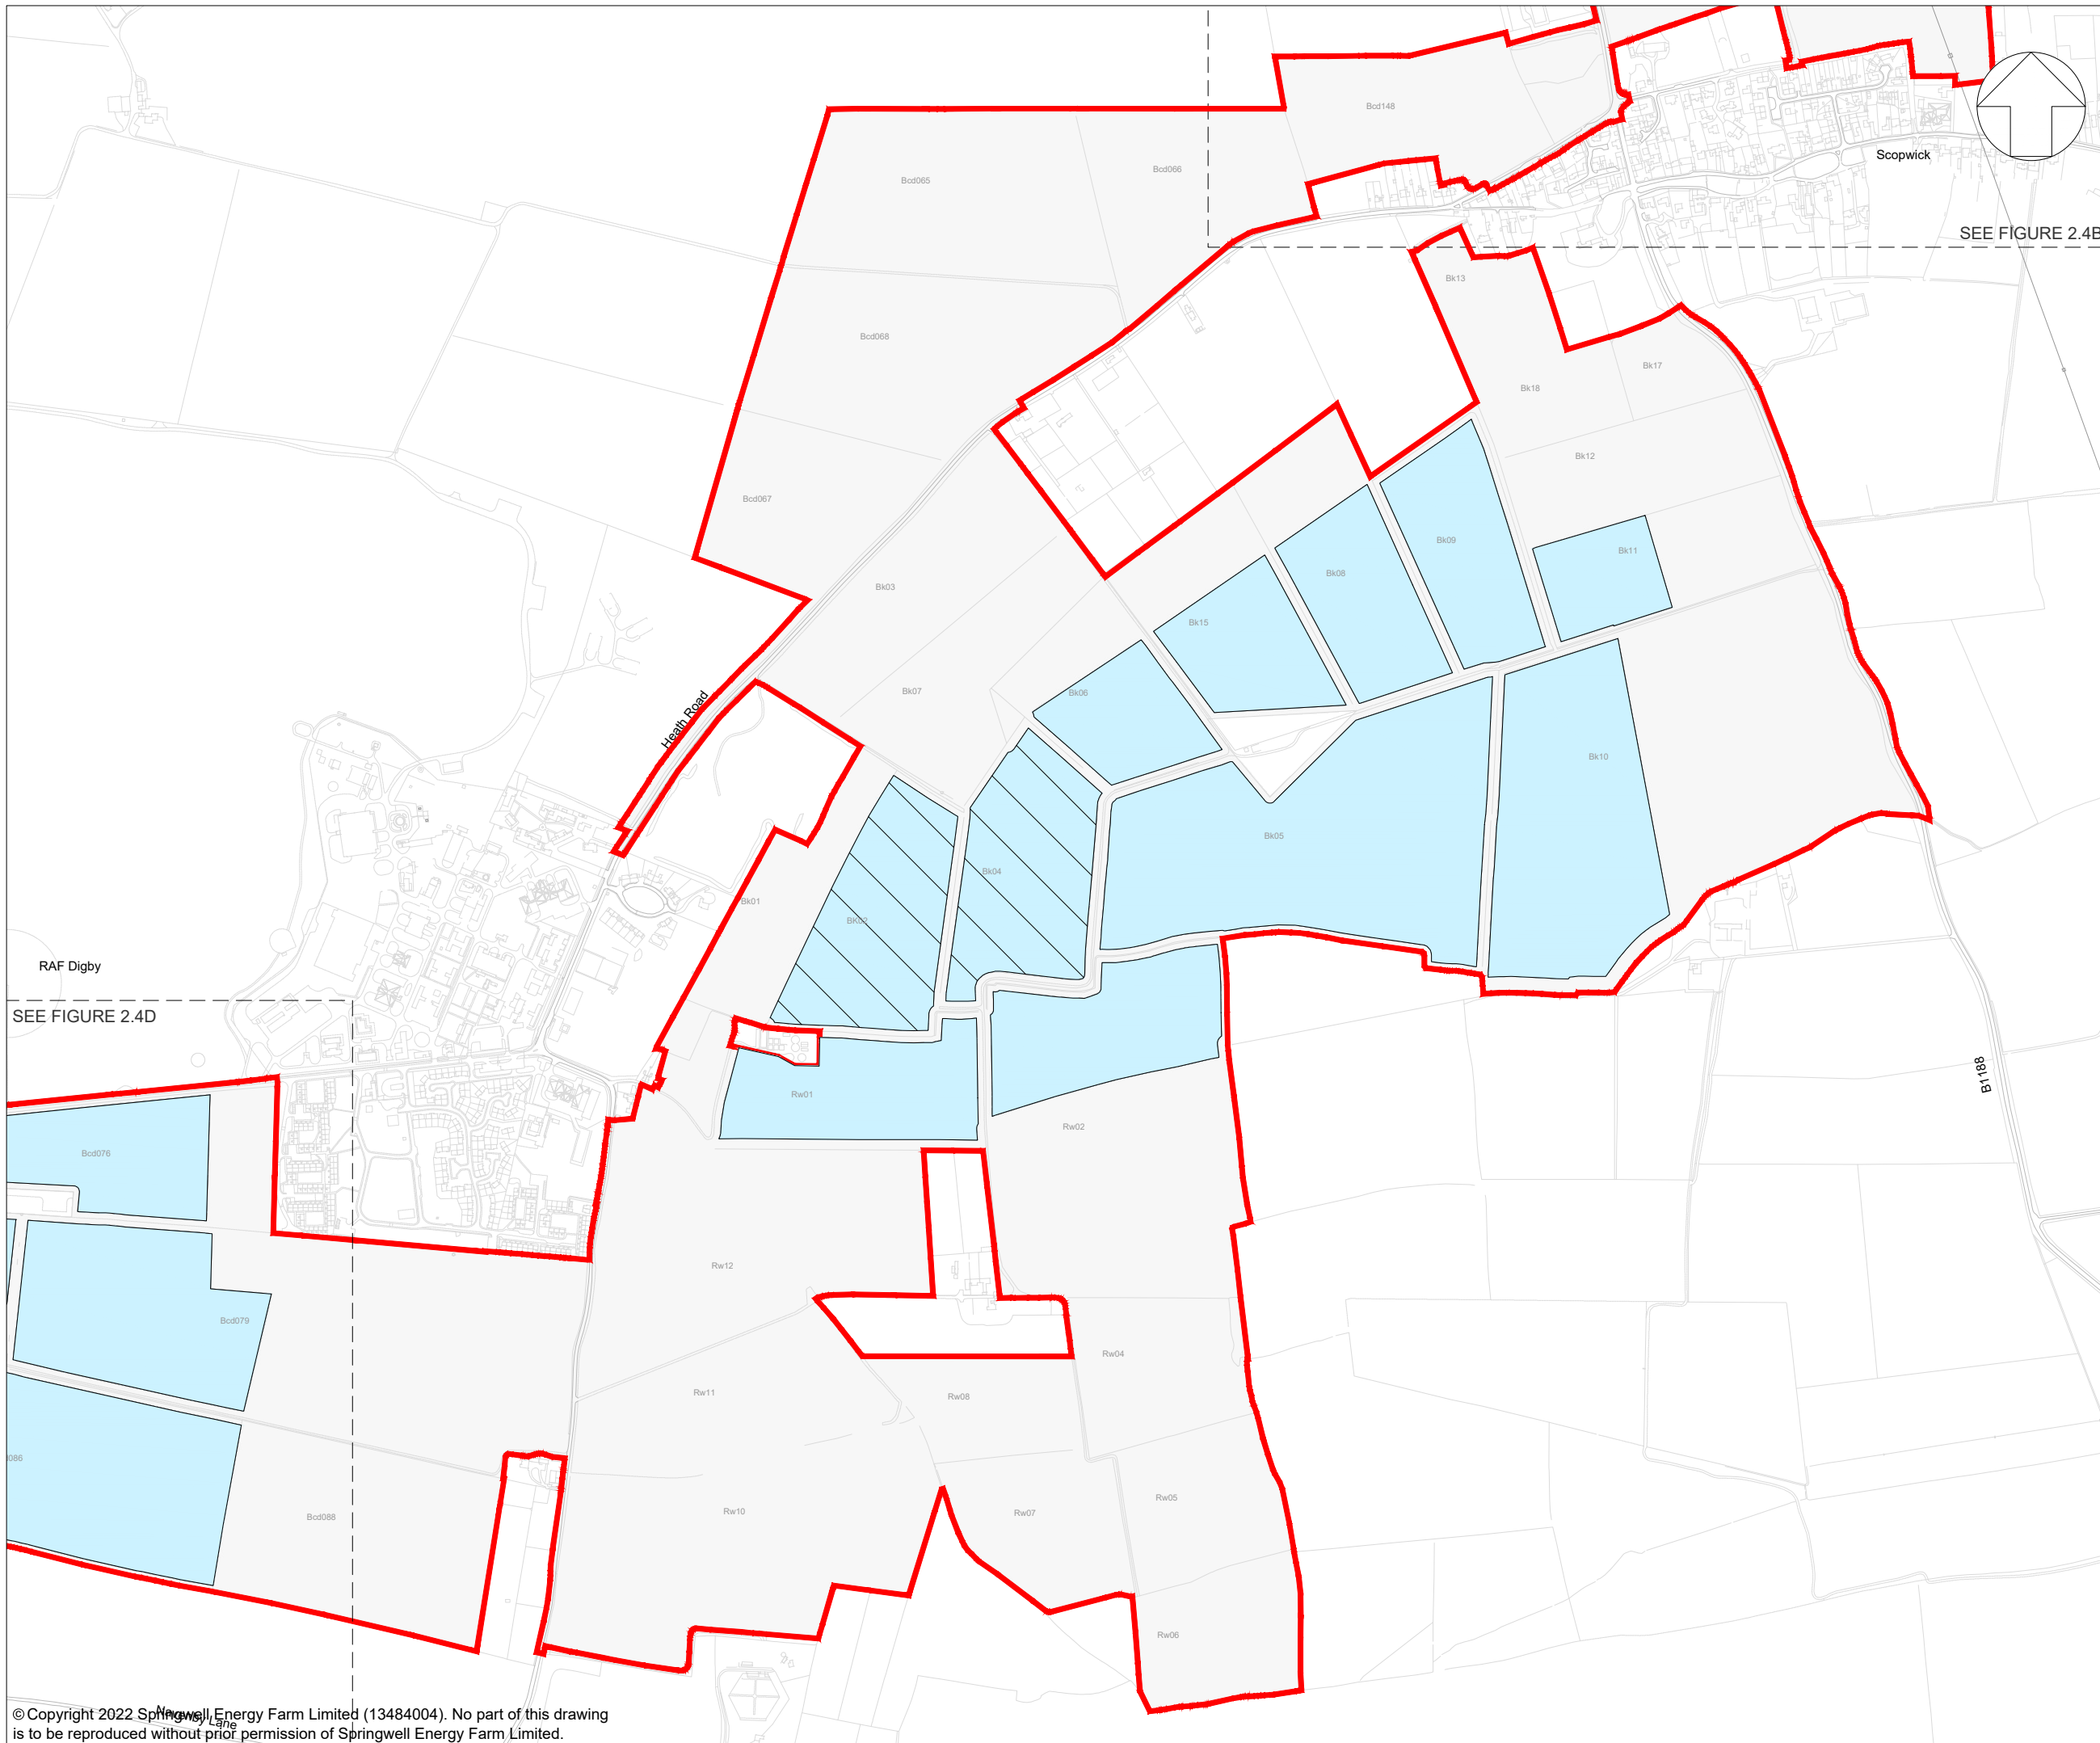


KEY:

- Indicative Site Boundary (Preferred Order Limits)
- Indicative maximum height above ground level (meters)
- Proposed development up to 3m
- Proposed development up to 3.5m
- Proposed development up to 4m
- Proposed siting zone for elements up to 6m (BESS)
- Proposed siting zone for elements up to 6m (Satellite Collector Compound)
- Proposed siting zone for elements up to 12m
- Proposed siting zone for Grid Connection Corridor

NOTES:

1. Refer to Figure 2.4A for drawing notes.

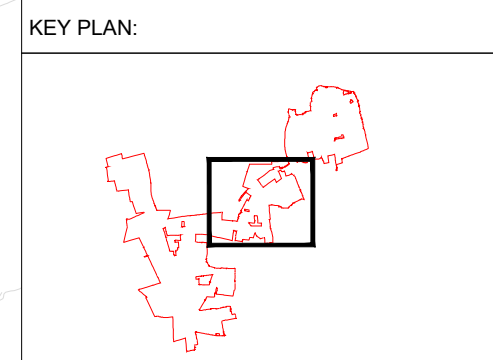

01	06/11/2023	First Draft	LDA	AA	AA
App	Date	Description	Drn	Chk	App

Springwell Solar Farm

DOCUMENT:
SPRINGWELL SOLAR FARM

TITLE:
INDICATIVE HEIGHT PARAMETERS
SPRINGWELL CENTRAL


FIGURE NUMBER:
2.4C

SCALE : 1:10,000 @ A3

REV:
P01

© Copyright 2022 Springwell Energy Farm Limited (13484004). No part of this drawing is to be reproduced without prior permission of Springwell Energy Farm Limited.

This drawing may contain: Ordnance Survey material by permission of the Controller of Her Majesty's Stationery Office © Crown Copyright 2022. All rights reserved. Reference number 0100031673
OS Open data / © Natural England / © DEFRA / © DECC / © English Heritage. Aerial Photography - ESRI, DigitalGlobe, GEOEye, i-cubed, USDA FSA,USGD, AEX, Getmapping, Aerogrid, IGN,IGP,swisstopo, the GIS User Community

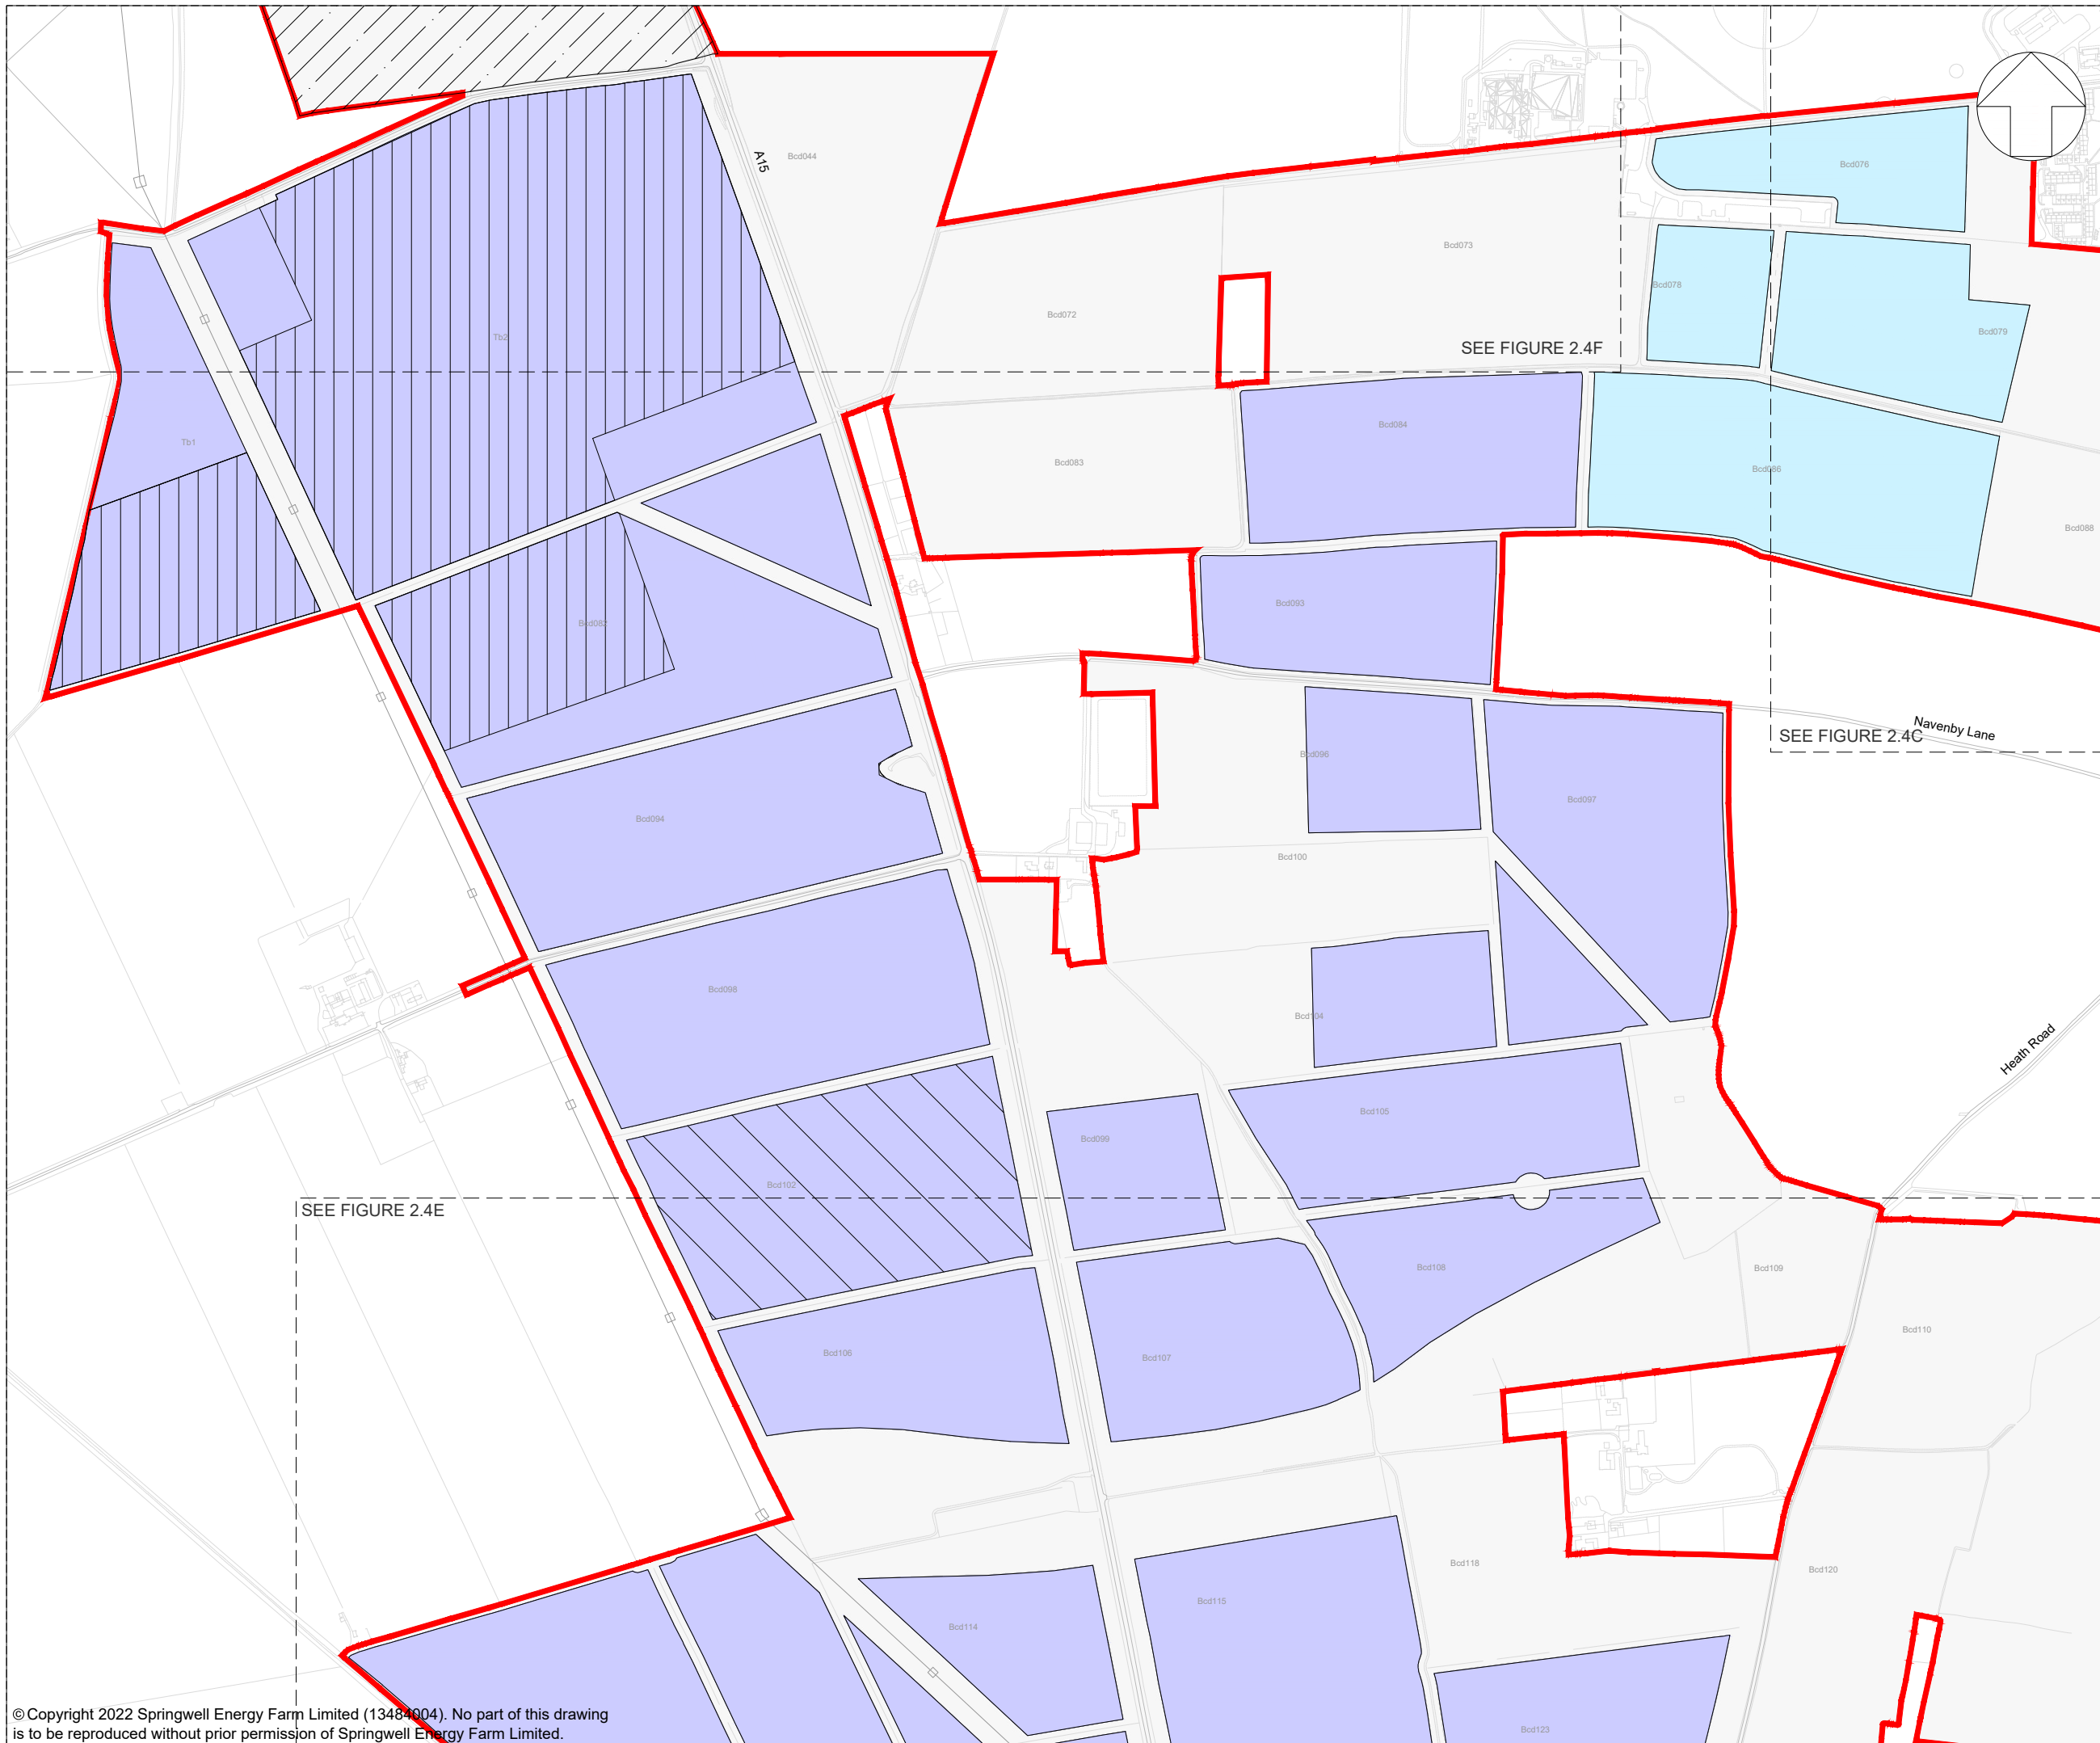

KEY:

- Indicative Site Boundary (Preferred Order Limits)
- Indicative maximum height above ground level (meters)**
- Proposed development up to 3m
- Proposed development up to 3.5m
- Proposed development up to 4m
- Proposed siting zone for elements up to 6m (BESS)
- Proposed siting zone for elements up to 6m (Satellite Collector Compound)
- Proposed siting zone for elements up to 12m
- Proposed siting zone for Grid Connection Corridor

NOTES:

- Refer to Figure 2.4A for drawing notes.

KEY PLAN:

01	06/11/2023	First Draft	LDA	AA	AA
App	Date	Description	Drn	Chk	App

Springwell Solar Farm



DOCUMENT:
SPRINGWELL SOLAR FARM

TITLE:
INDICATIVE HEIGHT PARAMETERS
SPRINGWELL WEST A


FIGURE NUMBER:
2.4D

SCALE : 1:10,000 @ A3

REV: P01



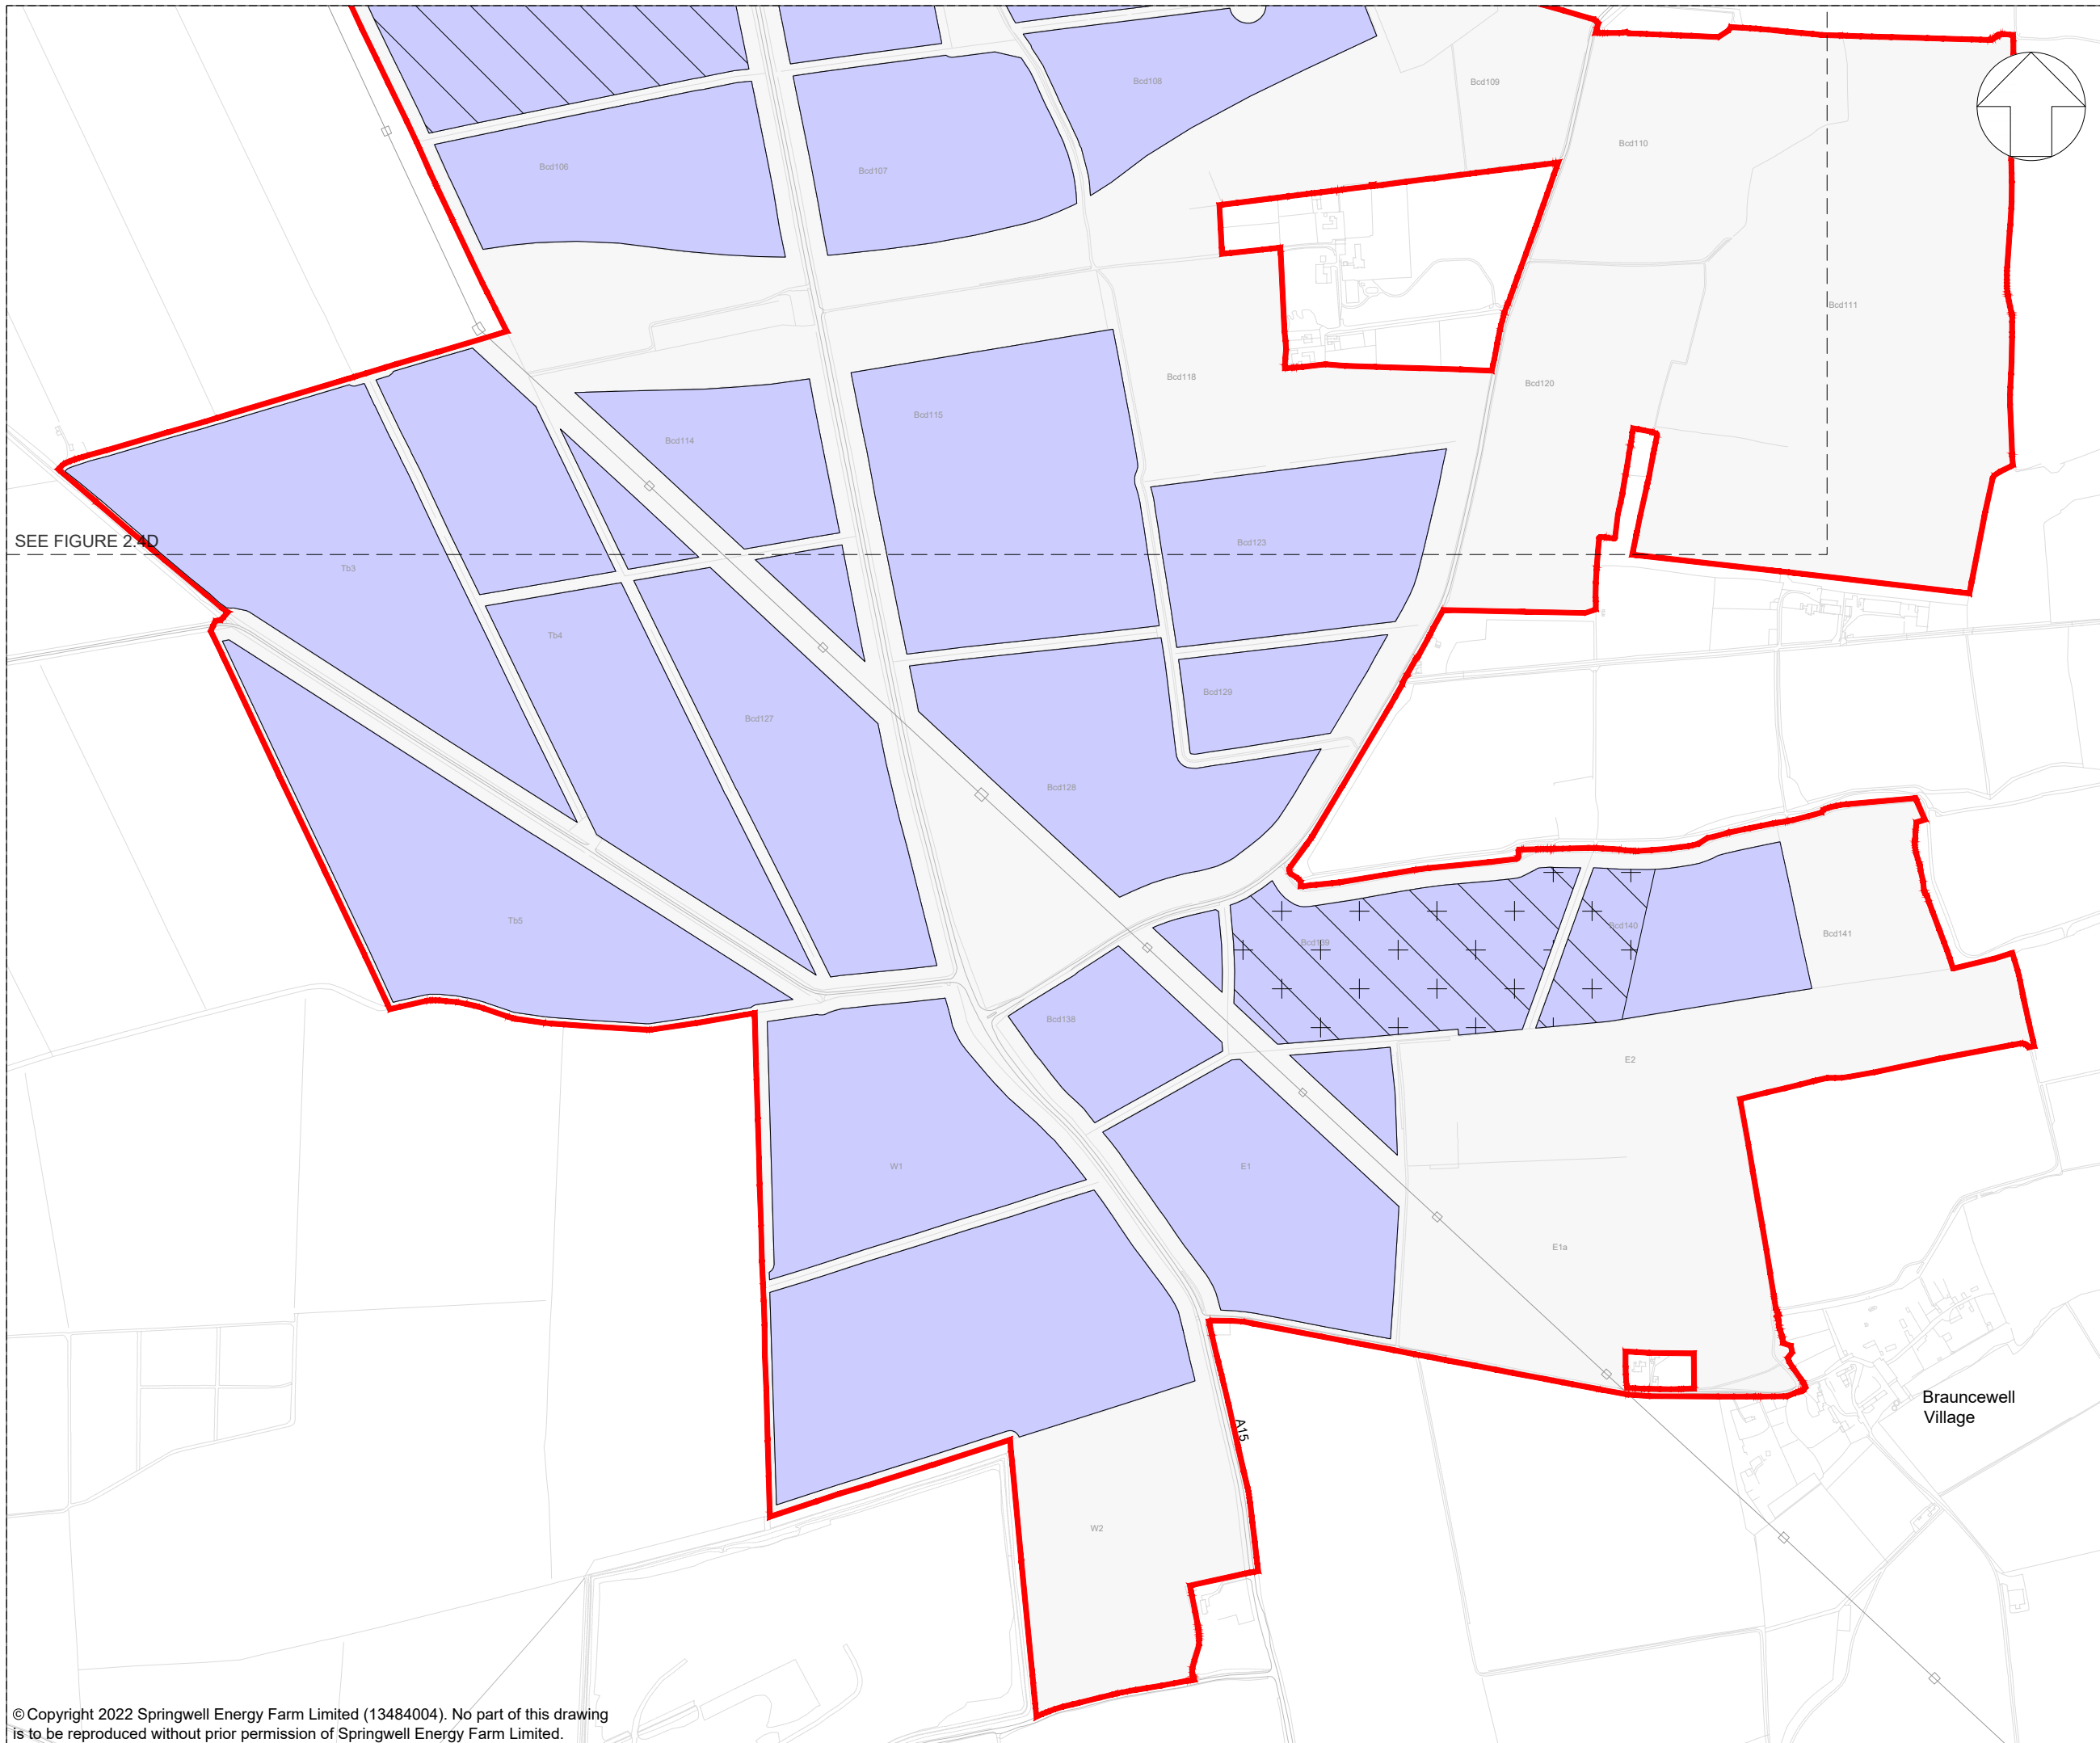



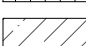

© Copyright 2022 Springwell Energy Farm Limited (13484004). No part of this drawing is to be reproduced without prior permission of Springwell Energy Farm Limited.

This drawing may contain: Ordnance Survey material by permission of Ordnance Survey on behalf of the Controller of Her Majesty's Stationery Office © Crown Copyright 2022. All rights reserved. Reference number 0100031673
OS Open data / © Natural England / © DEFRA / © DECC / © English Heritage. Aerial Photography - ESRI, DigitalGlobe, GEOEye, i-cubed, USDA FSA,USGD, AEX, Getmapping, Aerogrid, IGN,IGP,swisstopo, the GIS User Community



SEE FIGURE 2.4D


KEY:

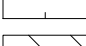-  Indicative Site Boundary (Preferred Order Limits)
- Indicative maximum height above ground level (meters)**
-  Proposed development up to 3m
-  Proposed development up to 3.5m
-  Proposed development up to 4m
-  Proposed siting zone for elements up to 6m (BESS)
-  Proposed siting zone for elements up to 6m (Satellite Collector Compound)
-  Proposed siting zone for elements up to 12m
-  Proposed siting zone for Grid Connection Corridor

NOTES:

1. Refer to Figure 2.4A for drawing notes.

KEY PLAN:

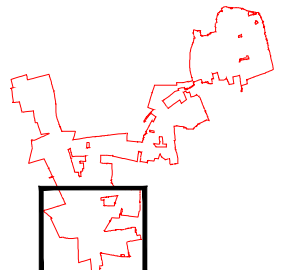

01	06/11/2023	First Draft	LDA	AA	AA
App	Date	Description	Drn	Chk	App

Springwell Solar Farm




DOCUMENT:
SPRINGWELL SOLAR FARM


TITLE:
INDICATIVE HEIGHT PARAMETERS
SPRINGWELL WEST B

FIGURE NUMBER:
2.4E

SCALE : 1:10,000 @ A3



REV: P01

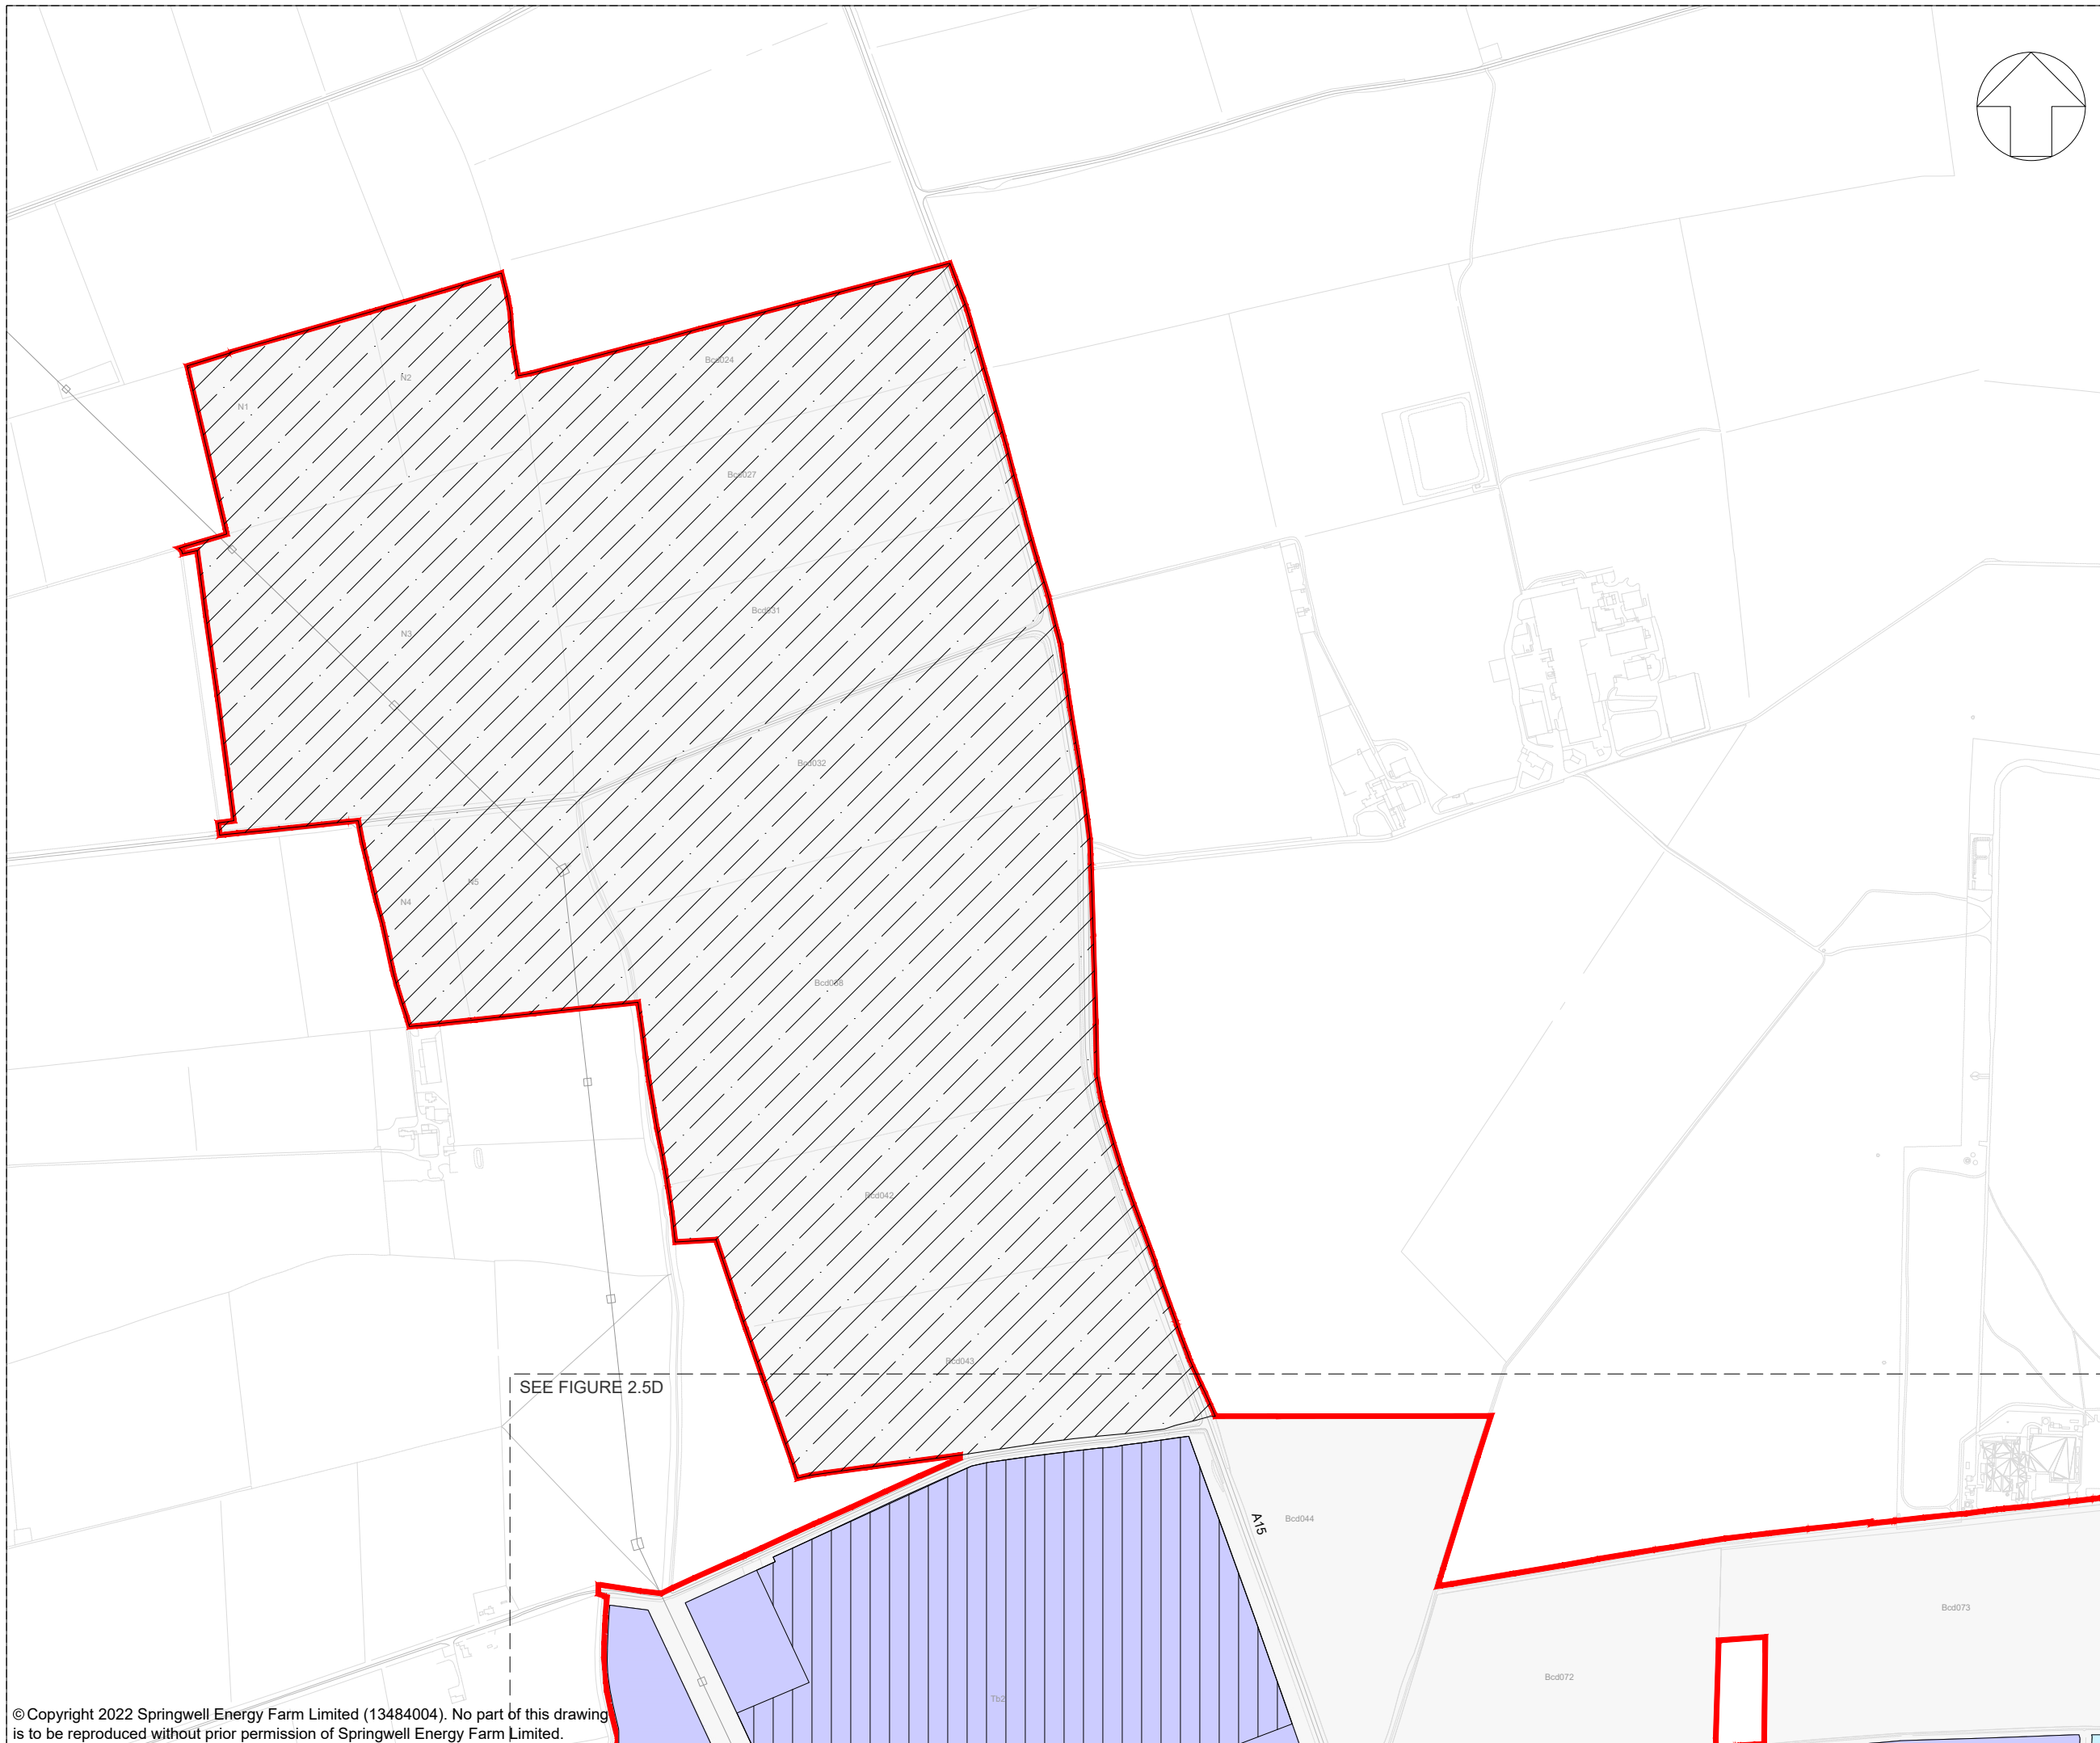


KEY:

- Indicative Site Boundary (Preferred Order Limits)
- Indicative maximum height above ground level (meters)**
- Proposed development up to 3m
- Proposed development up to 3.5m
- Proposed development up to 4m
- Proposed siting zone for elements up to 6m (BESS)
- Proposed siting zone for elements up to 6m (Satellite Collector Compound)
- Proposed siting zone for elements up to 12m
- Proposed siting zone for Grid Connection Corridor

NOTES:

1. Refer to Figure 2.5A for drawing notes.

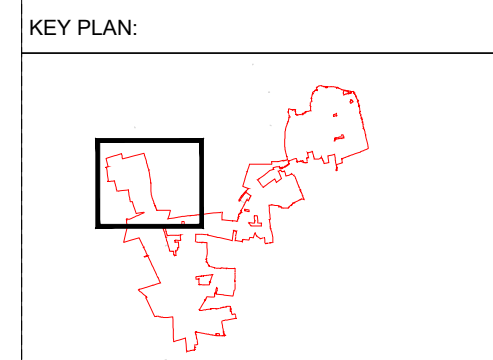

01	06/11/2023	First Draft	LDA	AA	AA
App	Date	Description	Drn	Chk	App

Springwell Solar Farm

DOCUMENT:
SPRINGWELL SOLAR FARM

TITLE:
INDICATIVE GREEN INFRASTRUCTURE PARAMETERS SPRINGWELL WEST C

FIGURE NUMBER:
2.5F

SCALE : 1:10,000 @ A3

REV:
P01