










Figure 2.5

Indicative Green Infrastructure
Parameters Plan

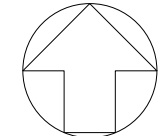

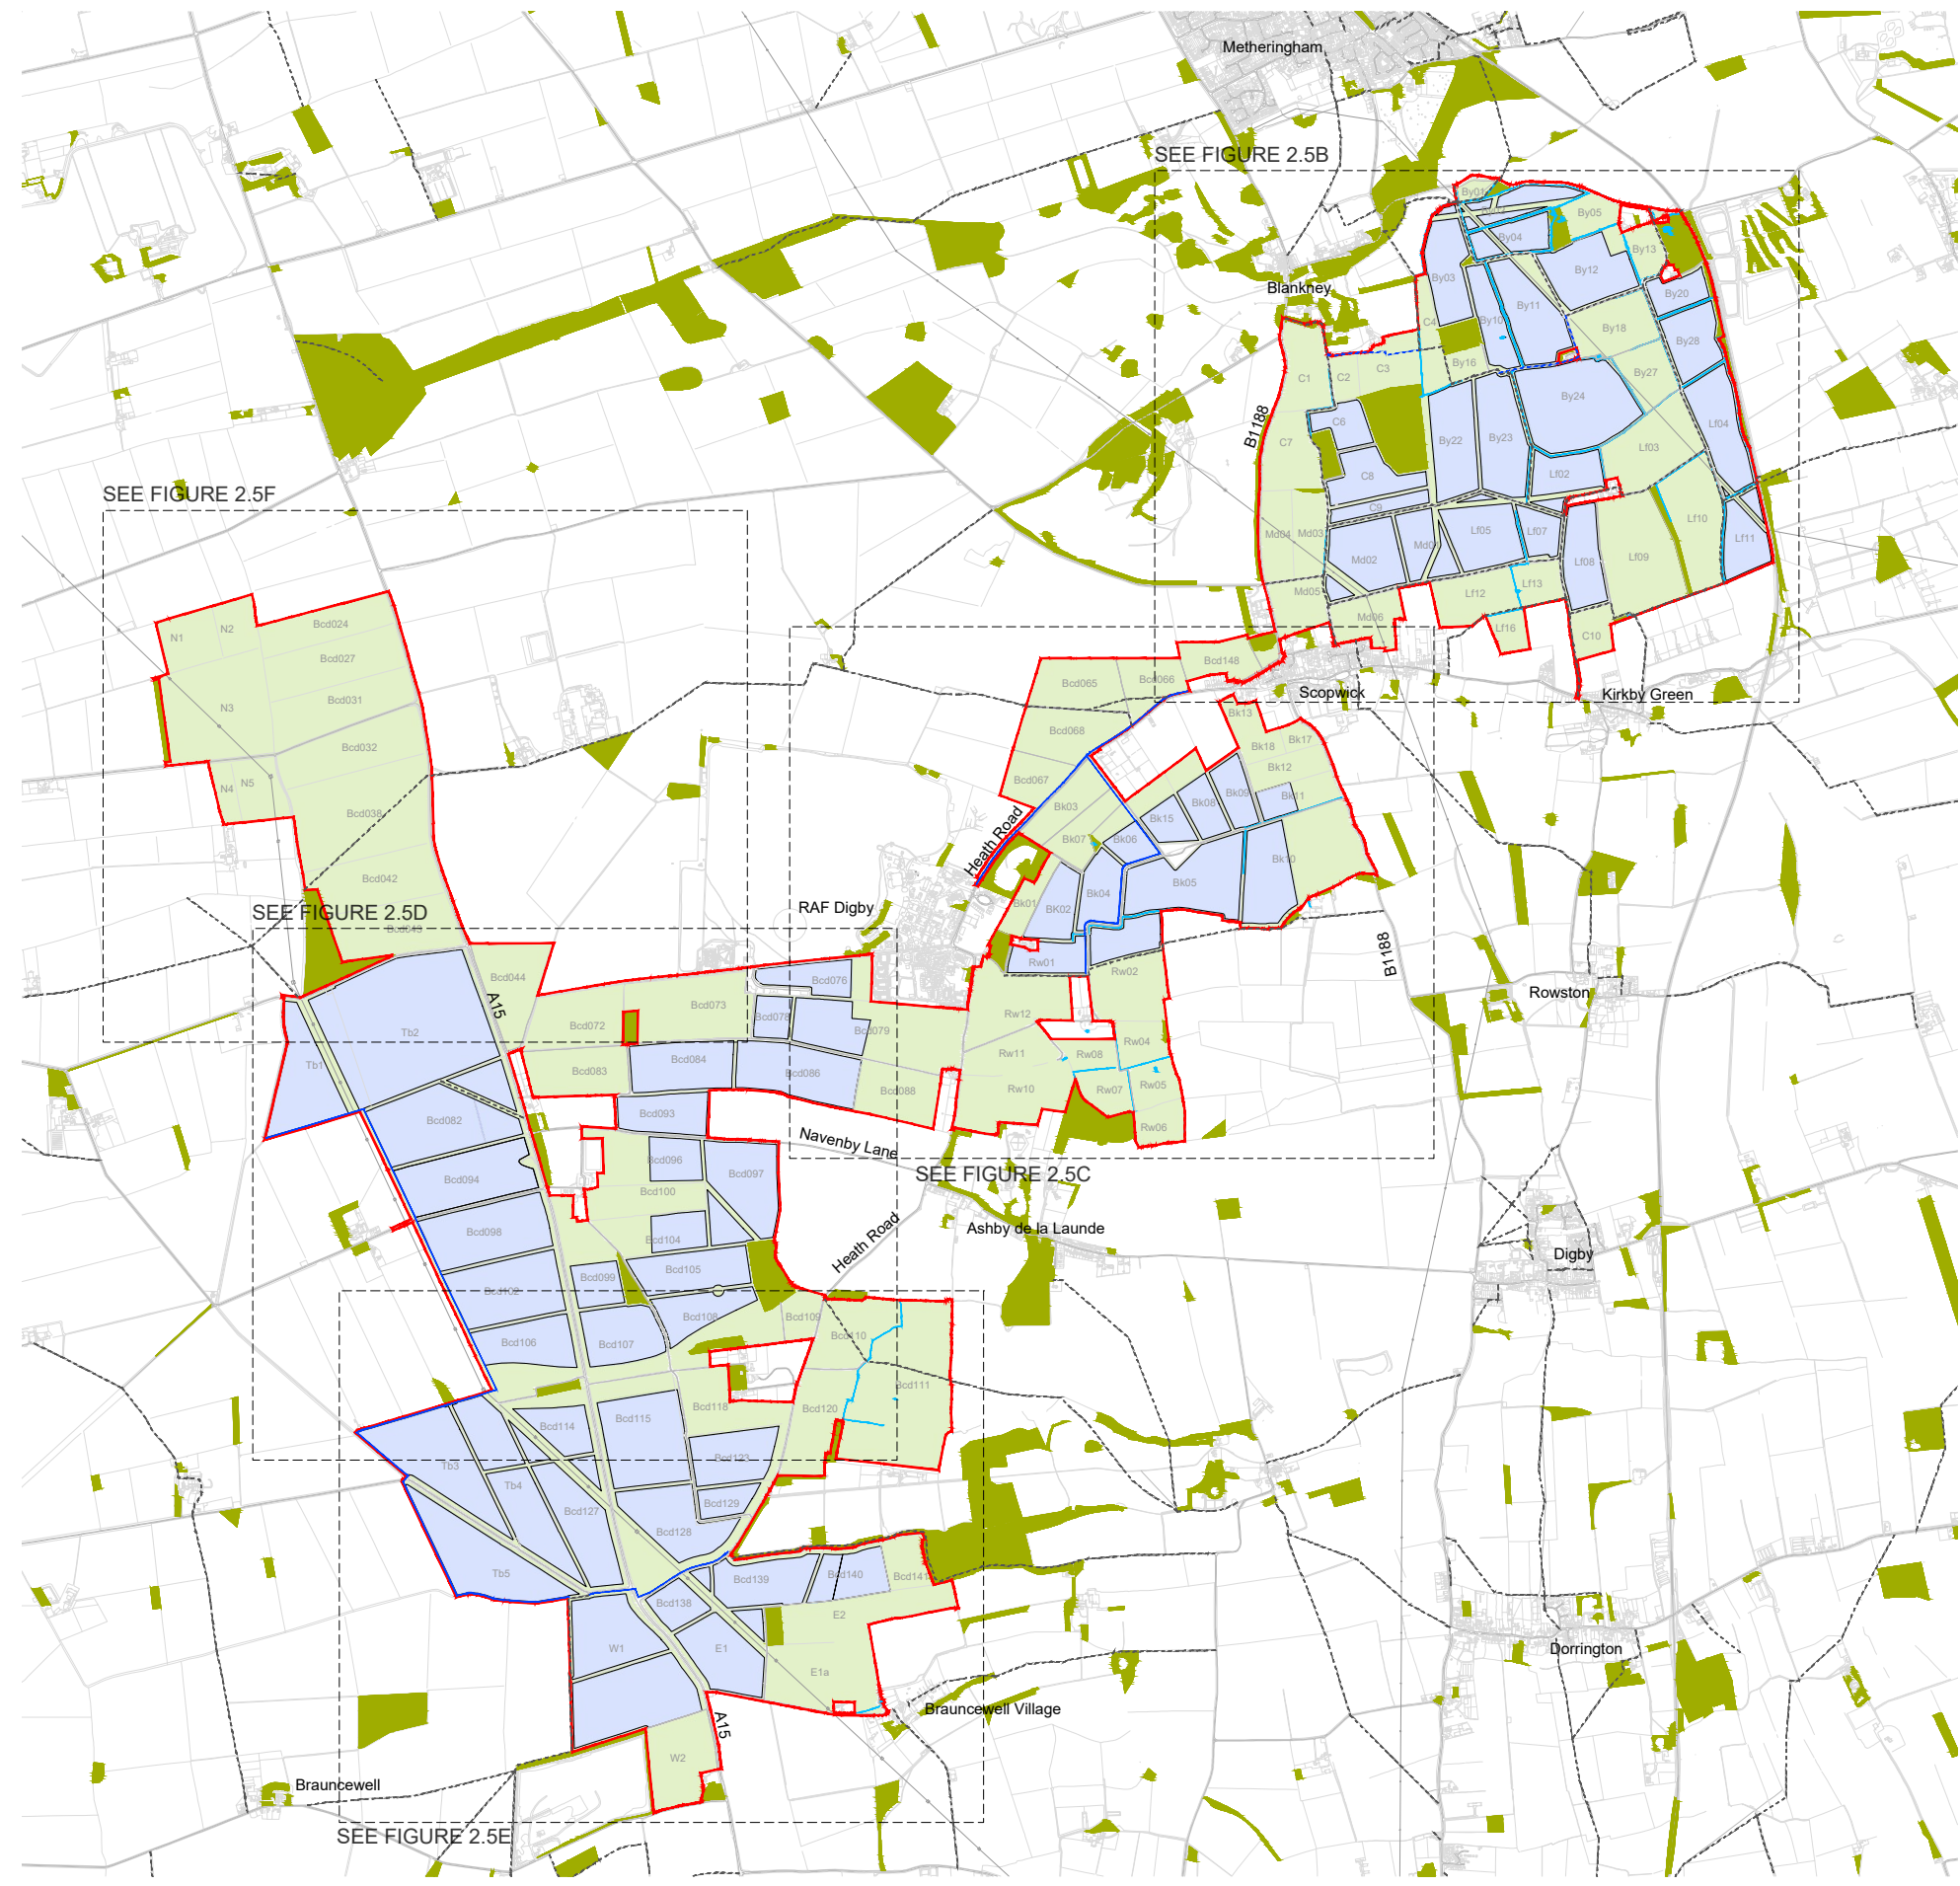

KEY:

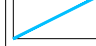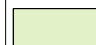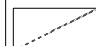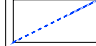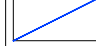	Indicative Site Boundary (Preferred Order Limits)
Existing landscape features	
	Existing woodland
	Existing watercourse
Indicative proposed green infrastructure	
	Indicative area for mitigation, enhancement and/or retained agricultural land
Existing routes	
	Existing Public Right of Way
	Existing permissive footpath
Indicative proposed routes	
	Proposed permissive footpath

- NOTES:**
1. The location of features shown are indicative only. Exact locations to be confirmed on site.
 2. Additional features may be present on site that have not been identified on the topographical plan.
 3. Parameter plan drawings are based on OS MasterMap information.


01	06/11/2023	First Draft	LDA	AA	AA
App	Date	Description	Drn	Chk	App




DOCUMENT:
SPRINGWELL SOLAR FARM

TITLE:
INDICATIVE GREEN INFRASTRUCTURE PARAMETERS KEY PLAN

FIGURE NUMBER:
2.5A

SCALE : 1:40,000 @ A3	REV: P01
	

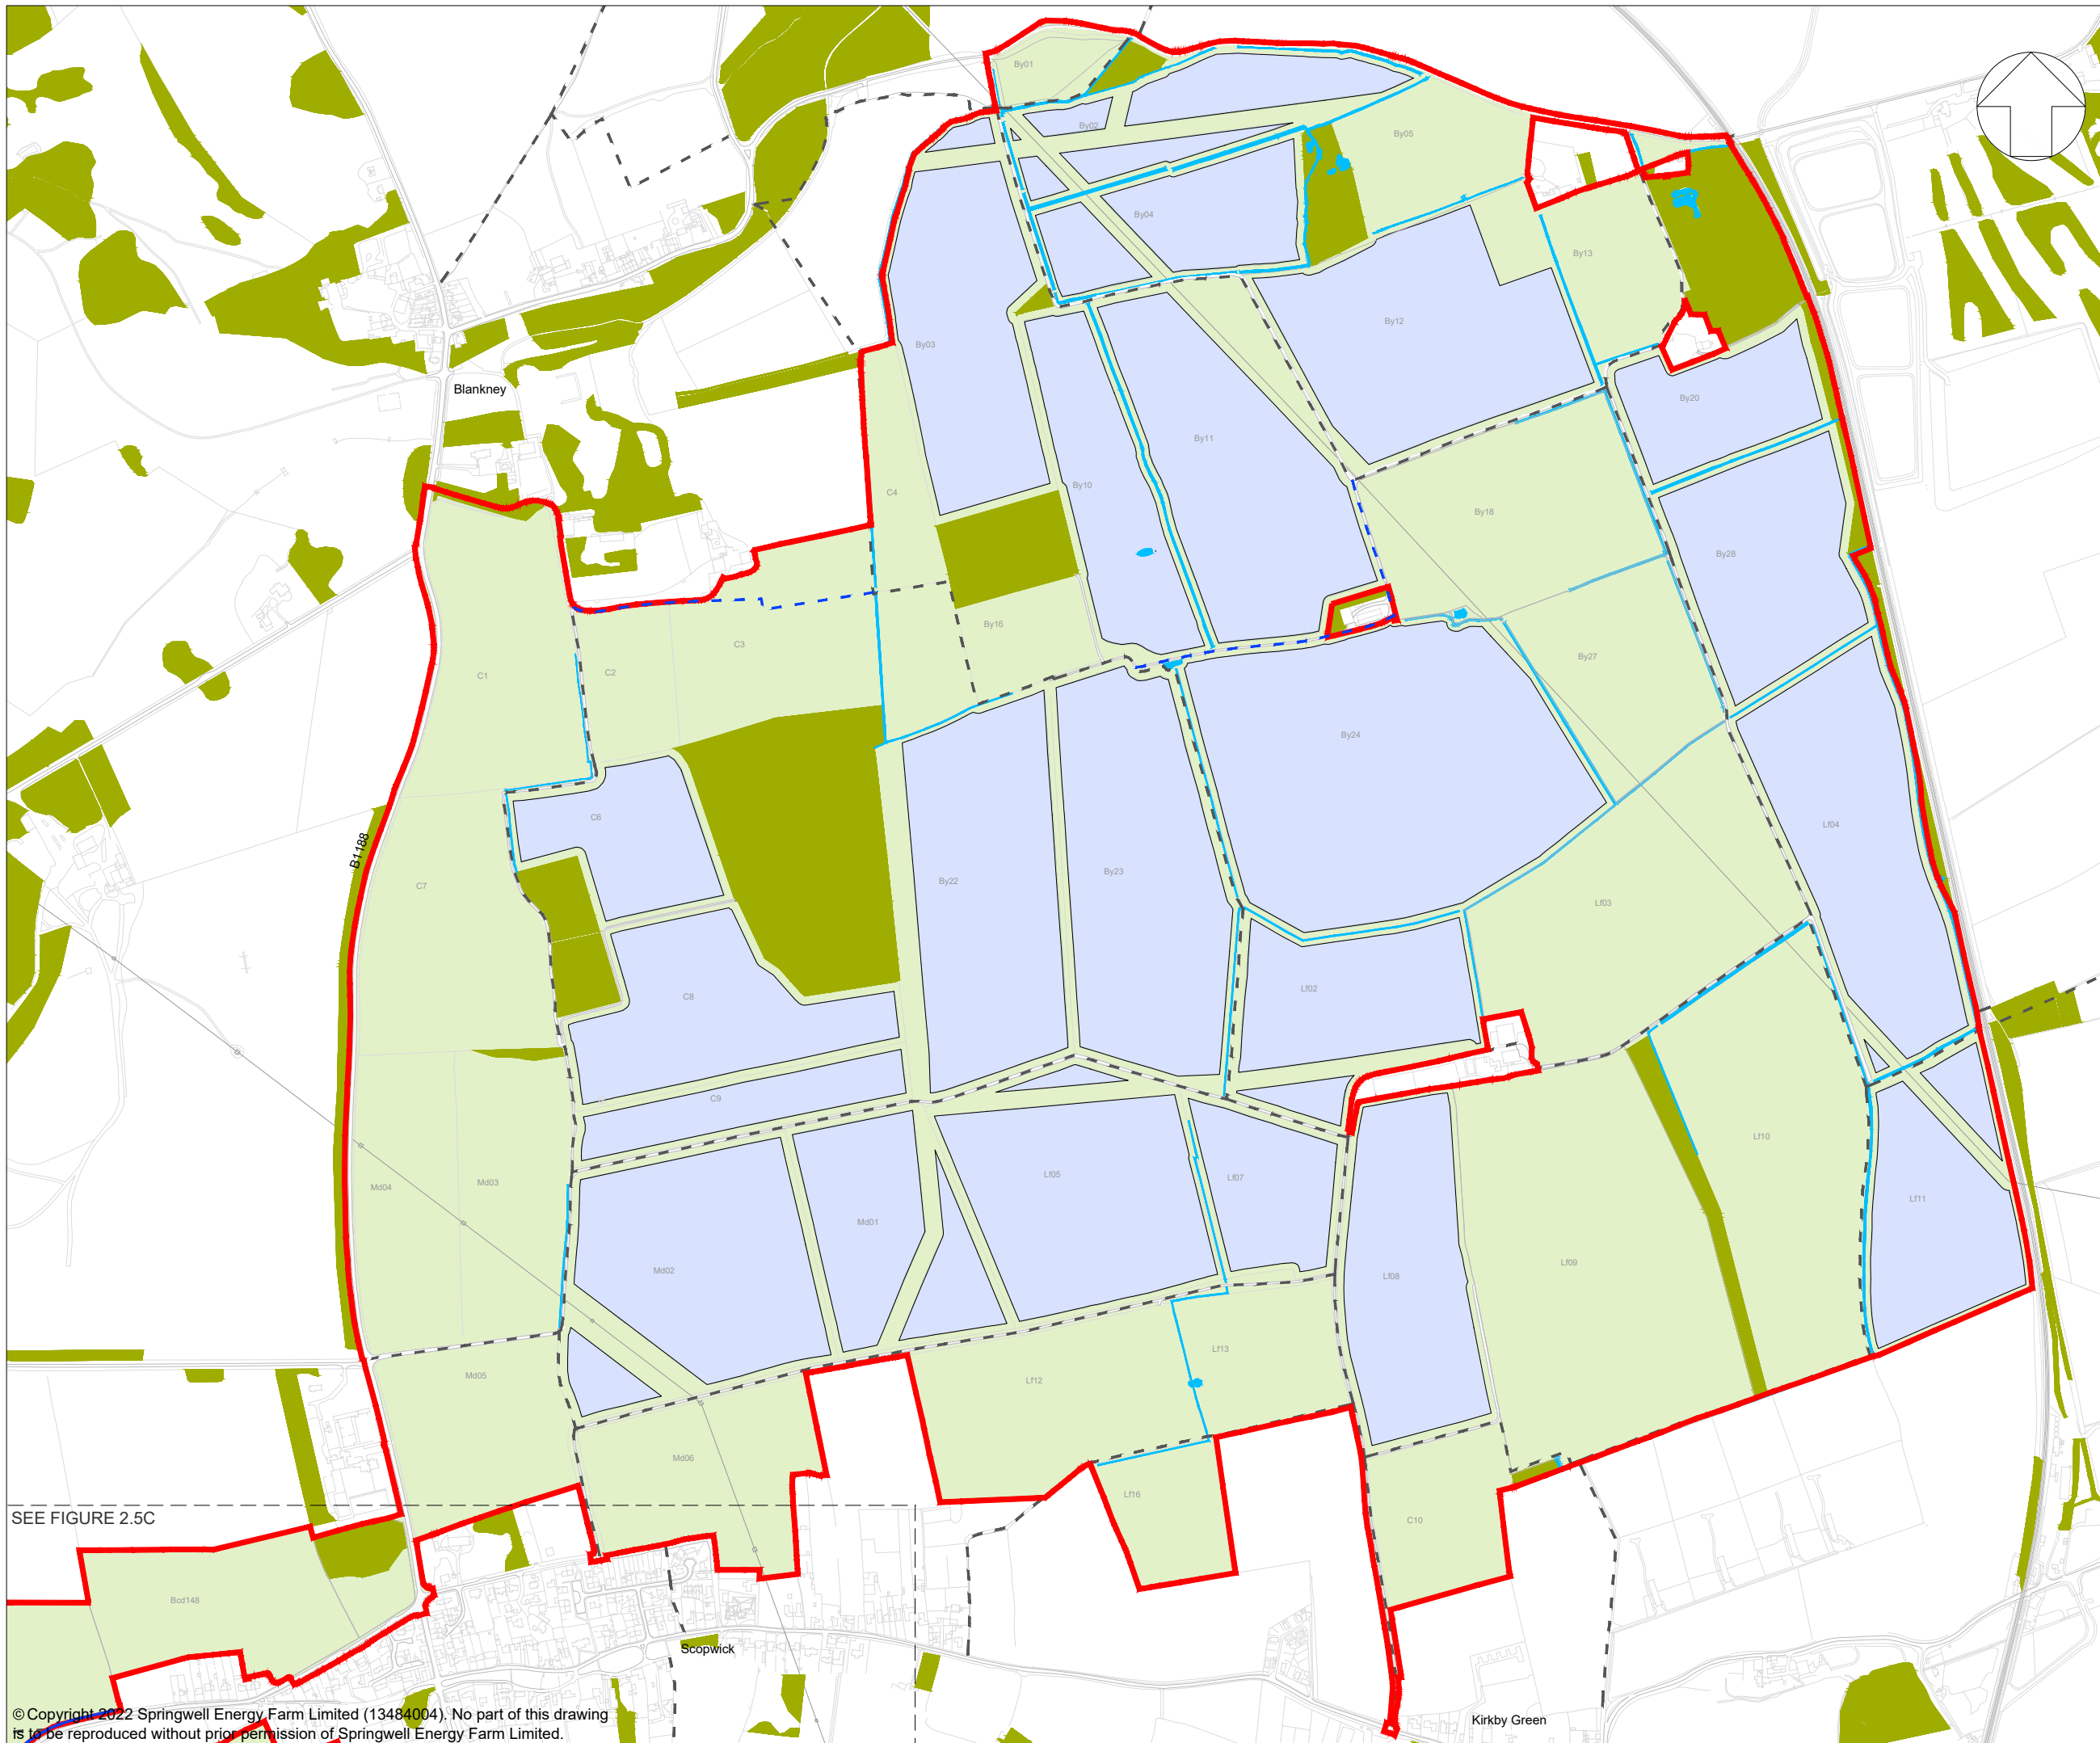

KEY:

- Indicative Site Boundary (Preferred Order Limits)
- Existing landscape features**
 - Existing woodland
 - Existing watercourse
- Indicative proposed green infrastructure**
 - Indicative area for mitigation, enhancement and/or retained agricultural land
- Existing routes**
 - Existing Public Right of Way
 - Existing permissive footpath
- Indicative proposed routes**
 - Proposed permissive footpath

NOTES:

1. Refer to Figure 2.5A for drawing notes.

KEY PLAN:

01	06/11/2023	First Draft	LDA	AA	AA
App	Date	Description	Drn	Chk	App

Springwell Solar Farm

DOCUMENT:
SRINGWELL SOLAR FARM

TITLE:
INDICATIVE GREEN INFRASTRUCTURE PARAMETERS SPRINGWELL EAST

FIGURE NUMBER:
2.5B


SCALE : 1:10,000 @ A3

REV: P01

SEE FIGURE 2.5C

© Copyright 2022 Springwell Energy Farm Limited (13484004). No part of this drawing is to be reproduced without prior permission of Springwell Energy Farm Limited.

This drawing may contain: Ordnance Survey material by permission of the Controller of Her Majesty's Stationery Office © Crown Copyright 2022. All rights reserved. Reference number 0100031673 OS Open data / © Natural England / © DEFRA / © DECC / © English Heritage. Aerial Photography - ESRI, DigitalGlobe, GEOEye, i-cubed, USDA FSA,USGD, AEX, Getmapping, Aerogrid, IGN,IGP,swisstopo, the GIS User Community

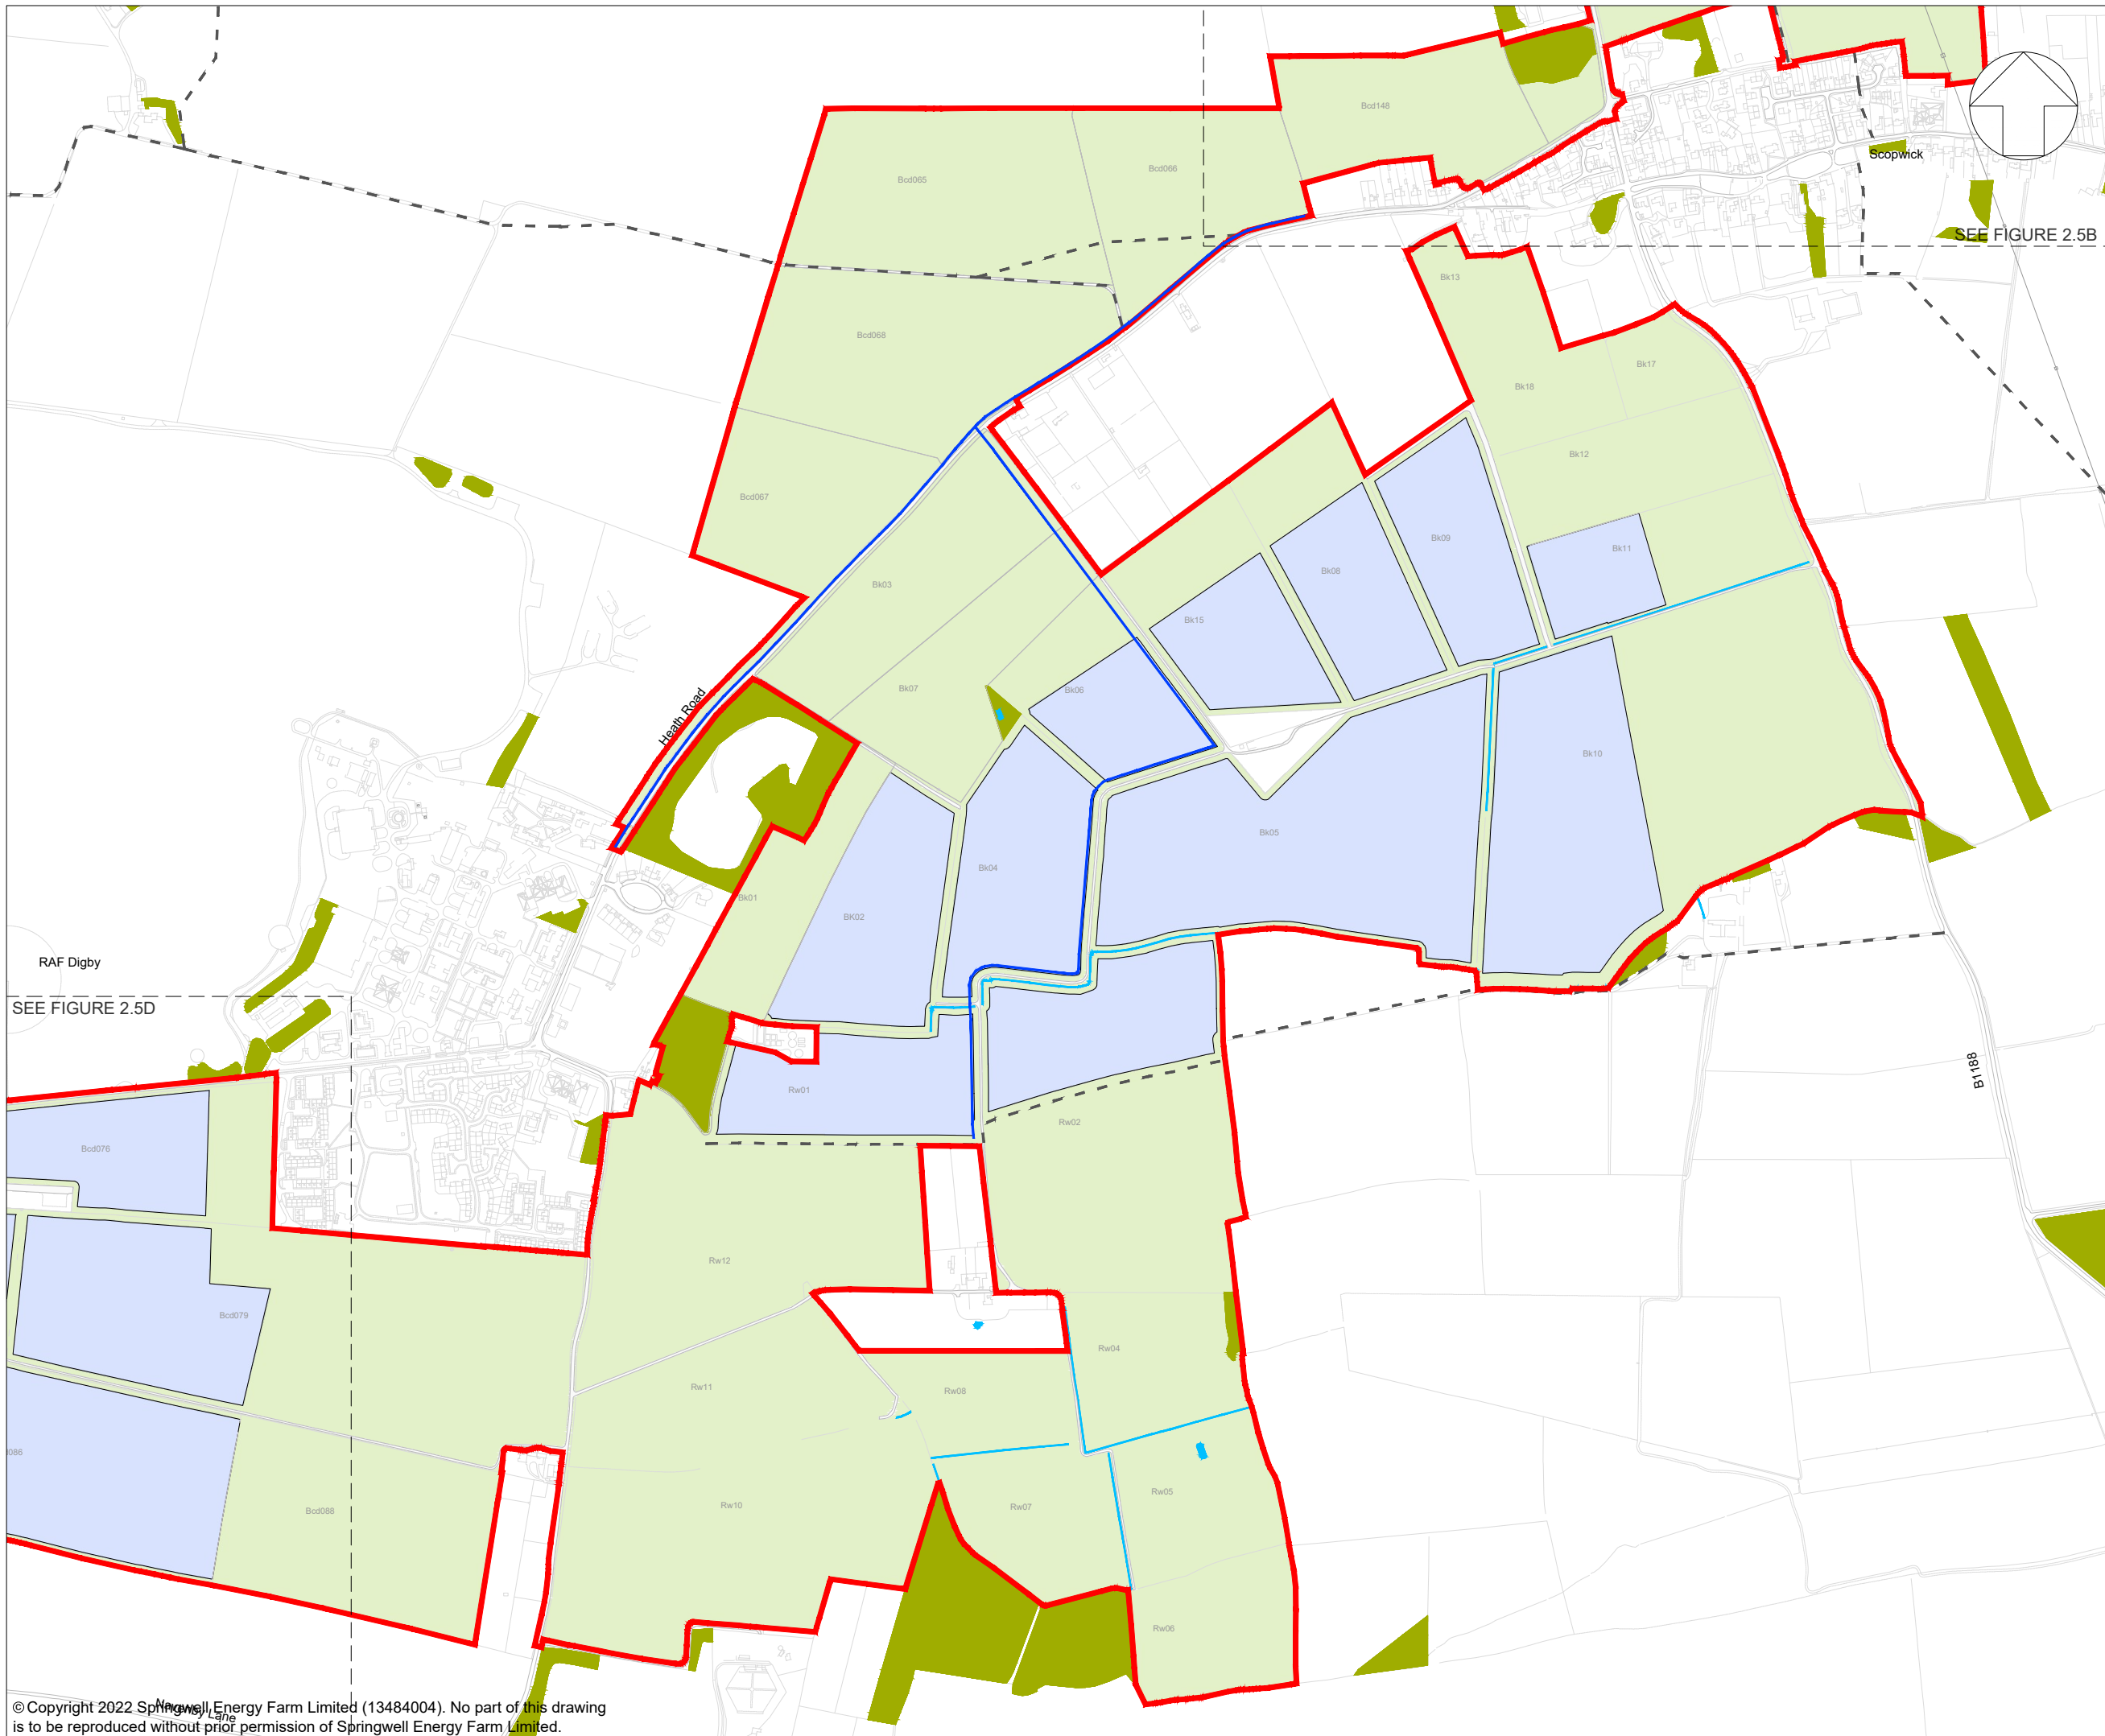

KEY:

- Indicative Site Boundary (Preferred Order Limits)
- Existing landscape features
- Existing woodland
- Existing watercourse
- Indicative proposed green infrastructure
- Indicative area for mitigation, enhancement and/or retained agricultural land
- Existing routes**
 - Existing Public Right of Way
 - Existing permissive footpath
- Indicative proposed routes**
 - Proposed permissive footpath

NOTES:

1. Refer to Figure 2.5A for drawing notes.

KEY PLAN:

01	06/11/2023	First Draft	LDA	AA	AA
App	Date	Description	Drn	Chk	App

Springwell Solar Farm

DOCUMENT:
SPRINGWELL SOLAR FARM

TITLE:
INDICATIVE GREEN INFRASTRUCTURE PARAMETERS SPRINGWELL CENTRAL


FIGURE NUMBER:
2.5C








SCALE : 1:10,000 @ A3

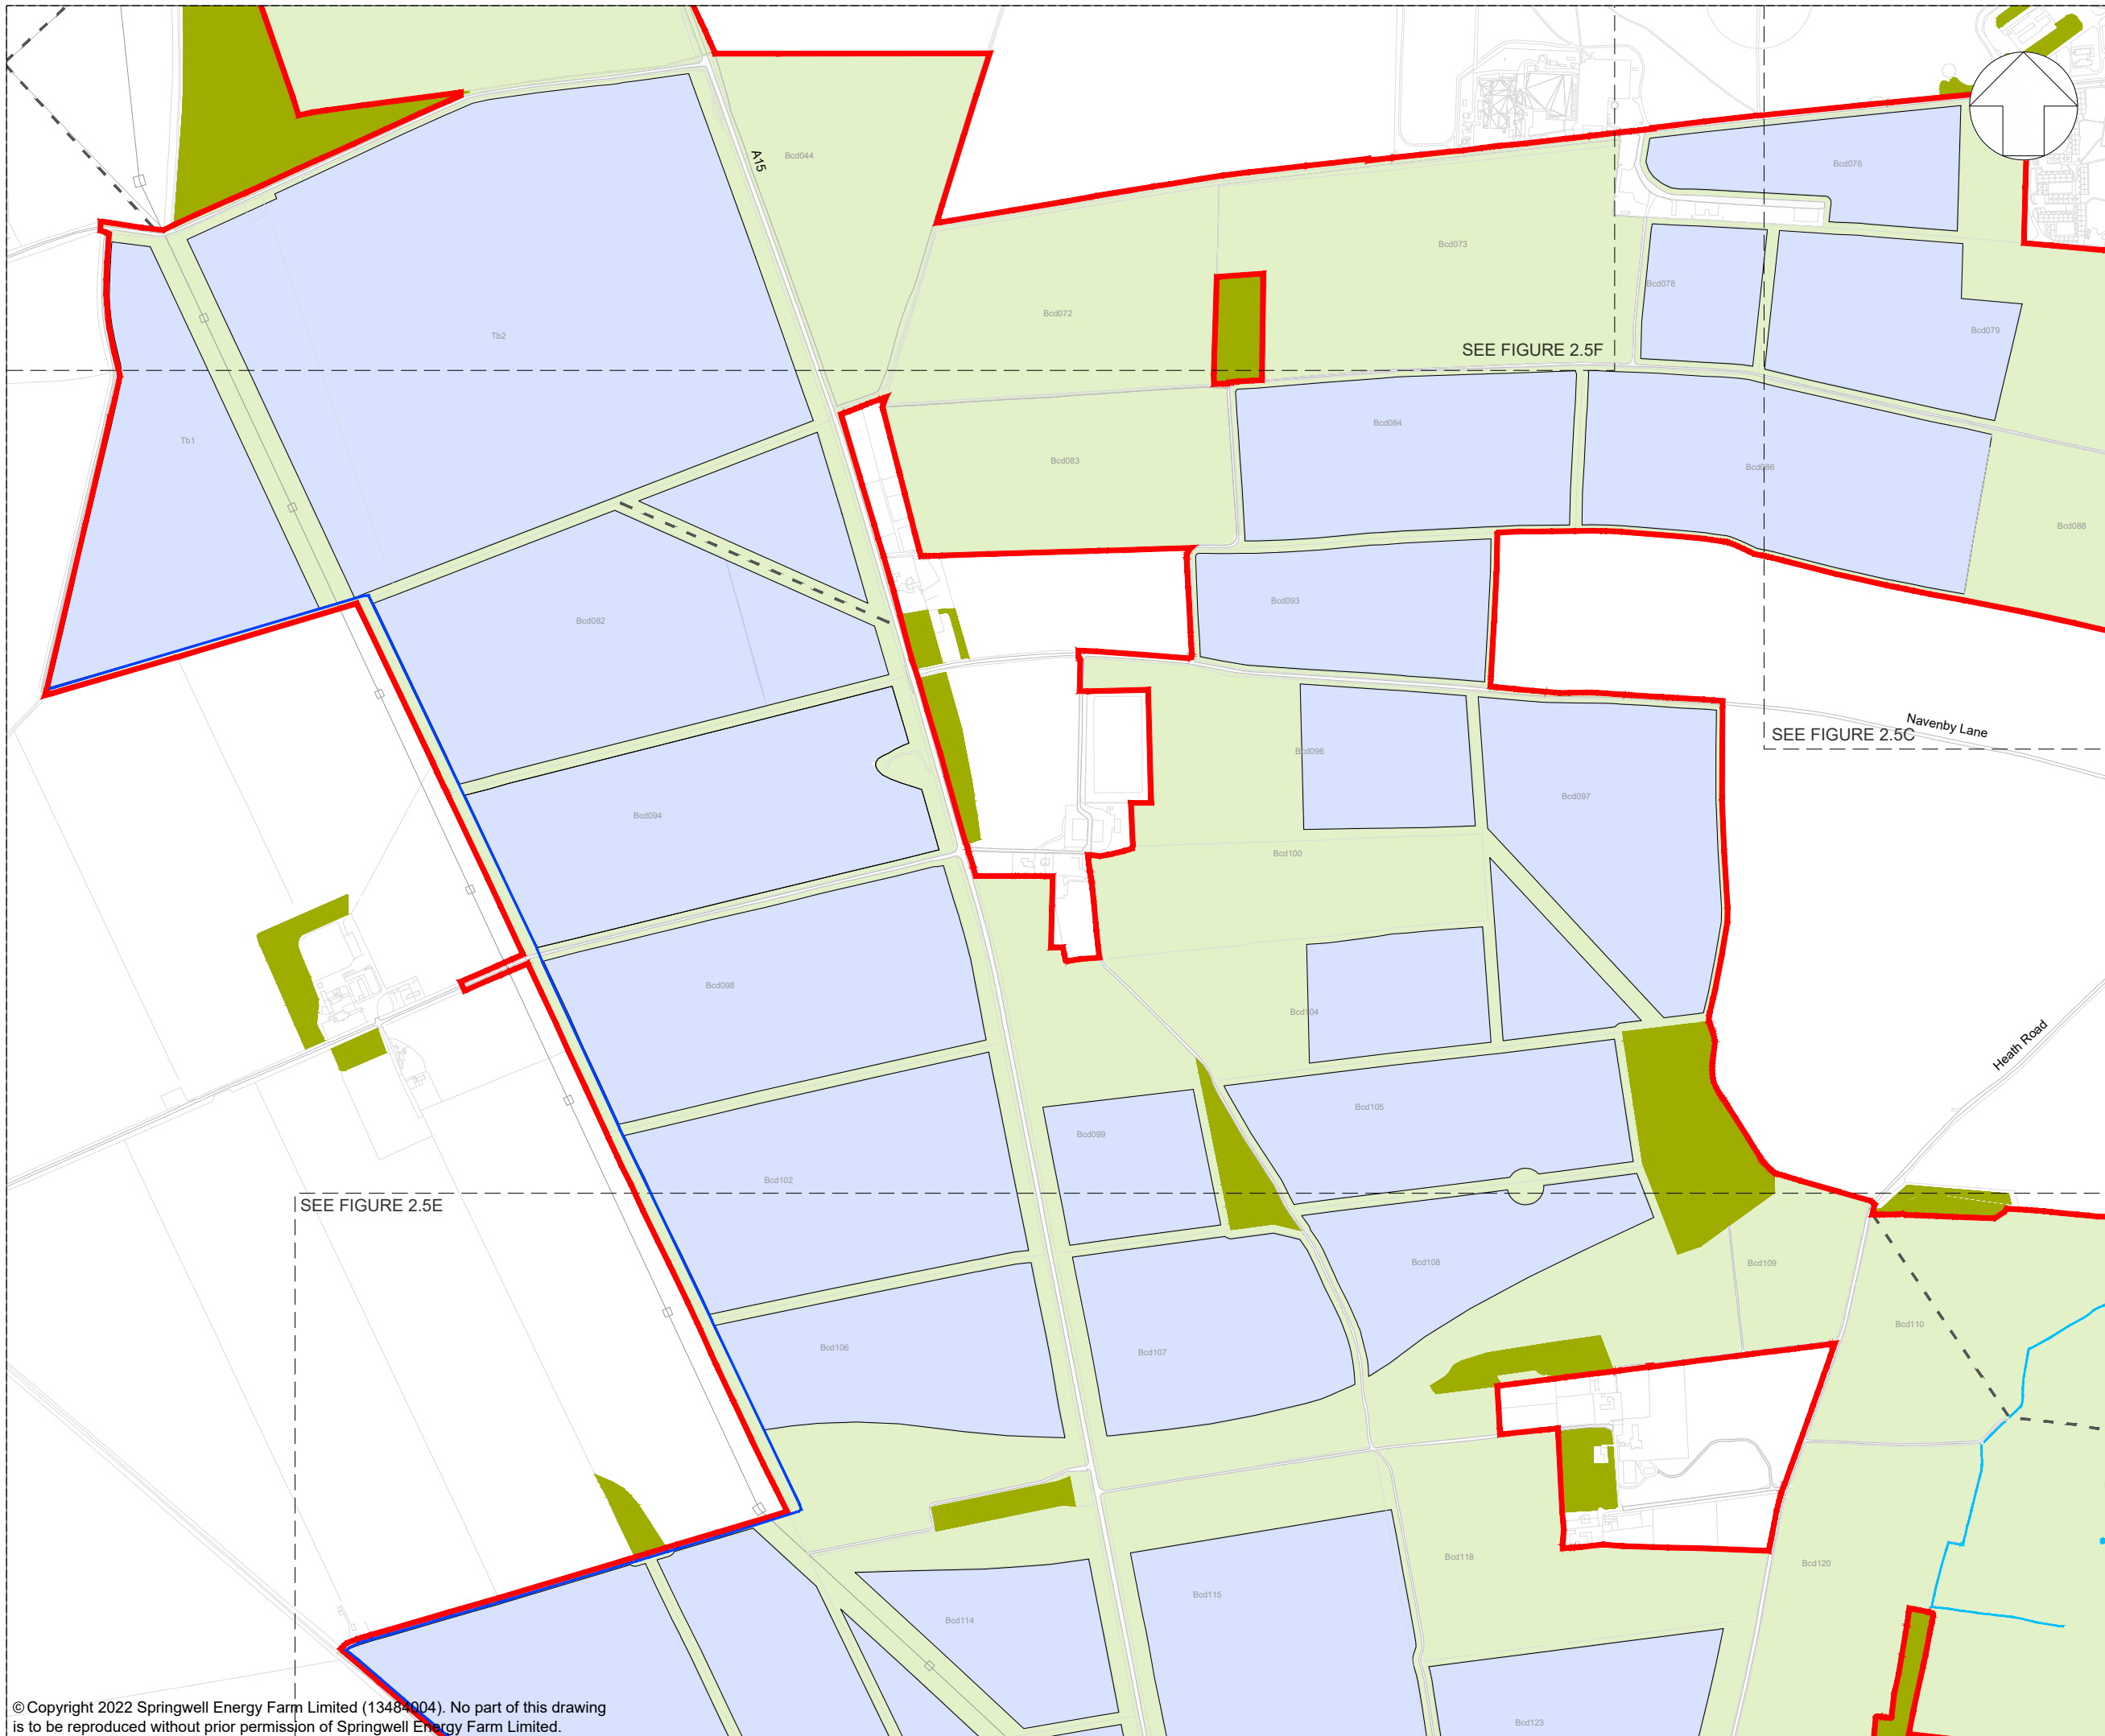REV: P01

© Copyright 2022 Springwell Energy Farm Limited (13484004). No part of this drawing is to be reproduced without prior permission of Springwell Energy Farm Limited.

This drawing may contain: Ordnance Survey material by permission of Ordnance Survey on behalf of the Controller of Her Majesty's Stationery Office © Crown Copyright 2022. All rights reserved. Reference number 0100031673 OS Open data / © Natural England / © DEFRA / © DECC / © English Heritage. Aerial Photography - ESRI, DigitalGlobe, GEOEye, i-cubed, USDA FSA,USGD, AEX, Getmapping, Aerogrid, IGN,IGP,swisstopo, the GIS User Community

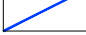


- KEY:**
-  Indicative Site Boundary (Preferred Order Limits)
 - Existing landscape features**
 -  Existing woodland
 -  Existing watercourse
 - Indicative proposed green infrastructure**
 -  Indicative area for mitigation, enhancement and/or retained agricultural land
 - Existing routes**
 -  Existing Public Right of Way
 -  Existing permissive footpath
 - Indicative proposed routes**
 -  Proposed permissive footpath

NOTES:

1. Refer to Figure 2.5A for drawing notes.

KEY PLAN:

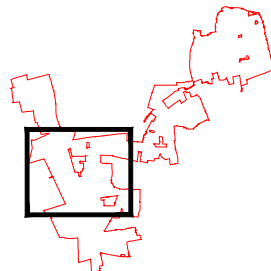

01	06/11/2023	First Draft	LDA	AA	AA
App	Date	Description	Drn	Chk	App

Springwell Solar Farm




DOCUMENT:
SPRINGWELL SOLAR FARM

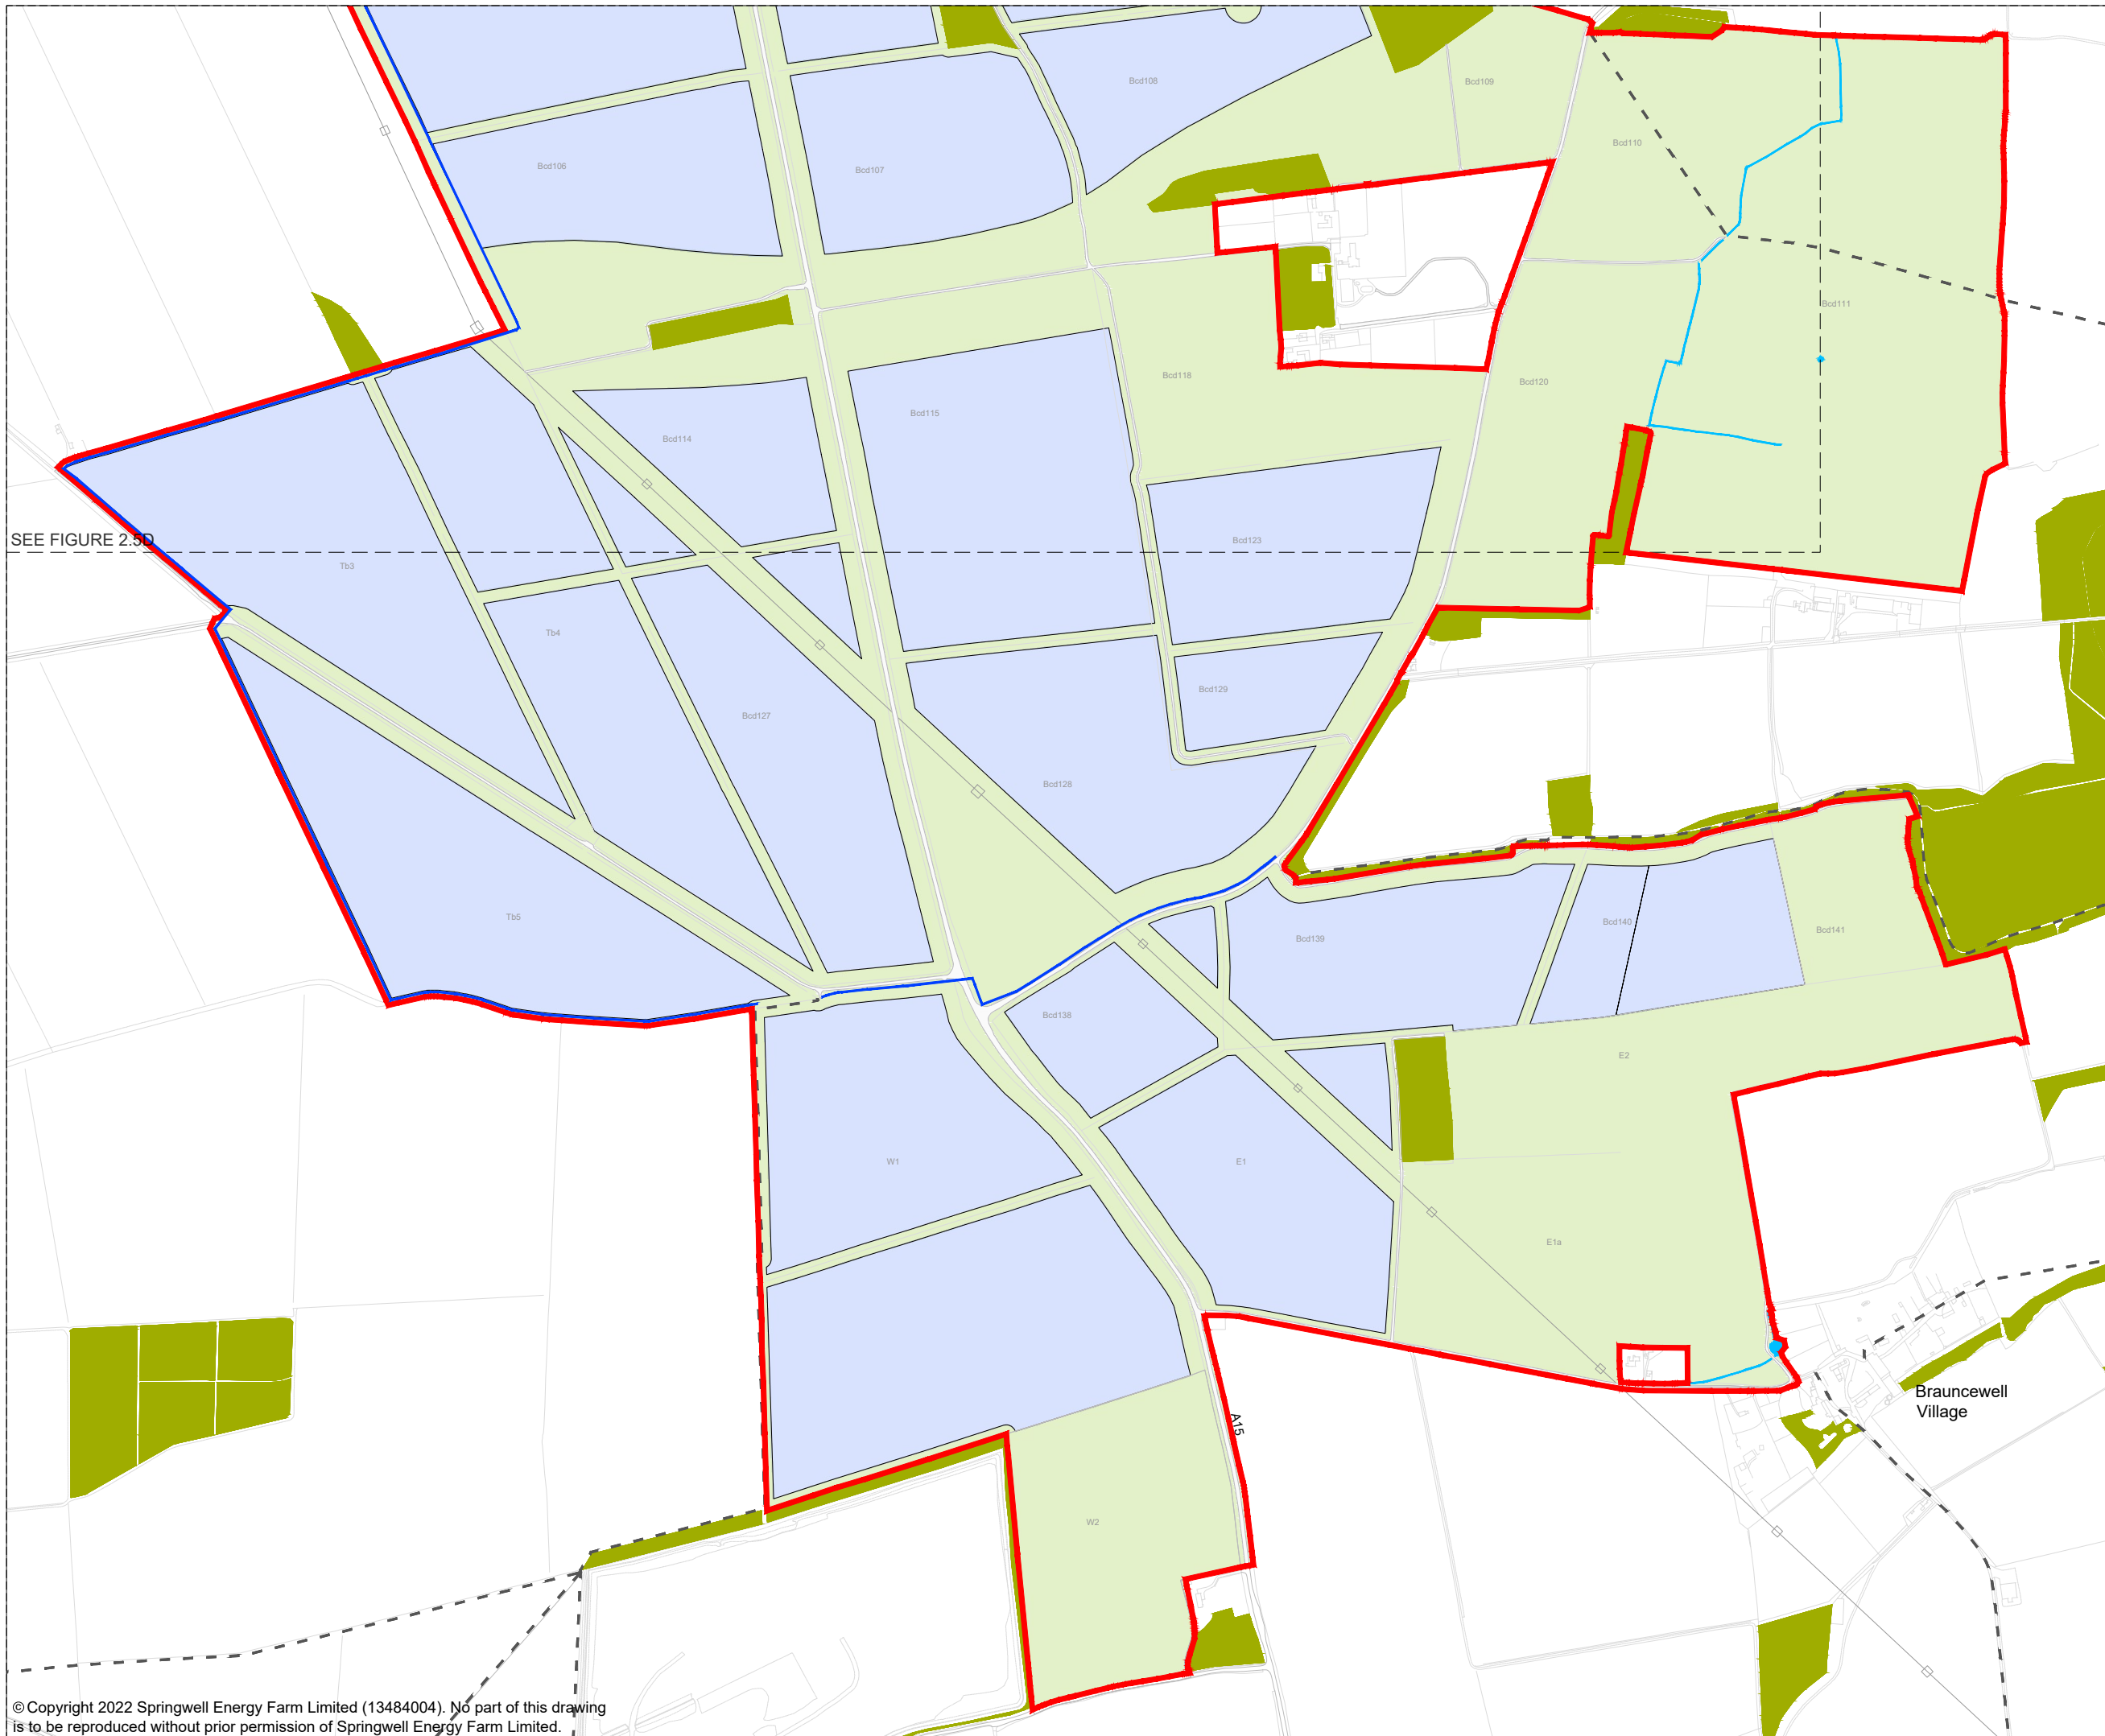
TITLE:
INDICATIVE GREEN INFRASTRUCTURE PARAMETERS SPRINGWELL WEST A

FIGURE NUMBER:
2.5D

SCALE : 1:10,000 @ A3







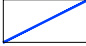


REV: P01



SEE FIGURE 2.5D


KEY:

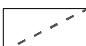-  Indicative Site Boundary (Preferred Order Limits)
- Existing landscape features**
-  Existing woodland
-  Existing watercourse
- Indicative proposed green infrastructure**
-  Indicative area for mitigation, enhancement and/or retained agricultural land
- Existing routes**
-  Existing Public Right of Way
-  Existing permissive footpath
- Indicative proposed routes**
-  Proposed permissive footpath

NOTES:

1. Refer to Figure 2.5A for drawing notes.

KEY PLAN:

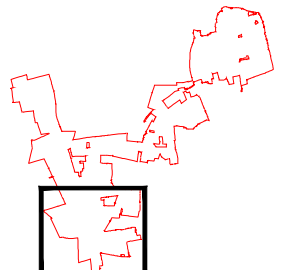

01	06/11/2023	First Draft	LDA	AA	AA
App	Date	Description	Drn	Chk	App

Springwell Solar Farm




DOCUMENT:
SPRINGWELL SOLAR FARM

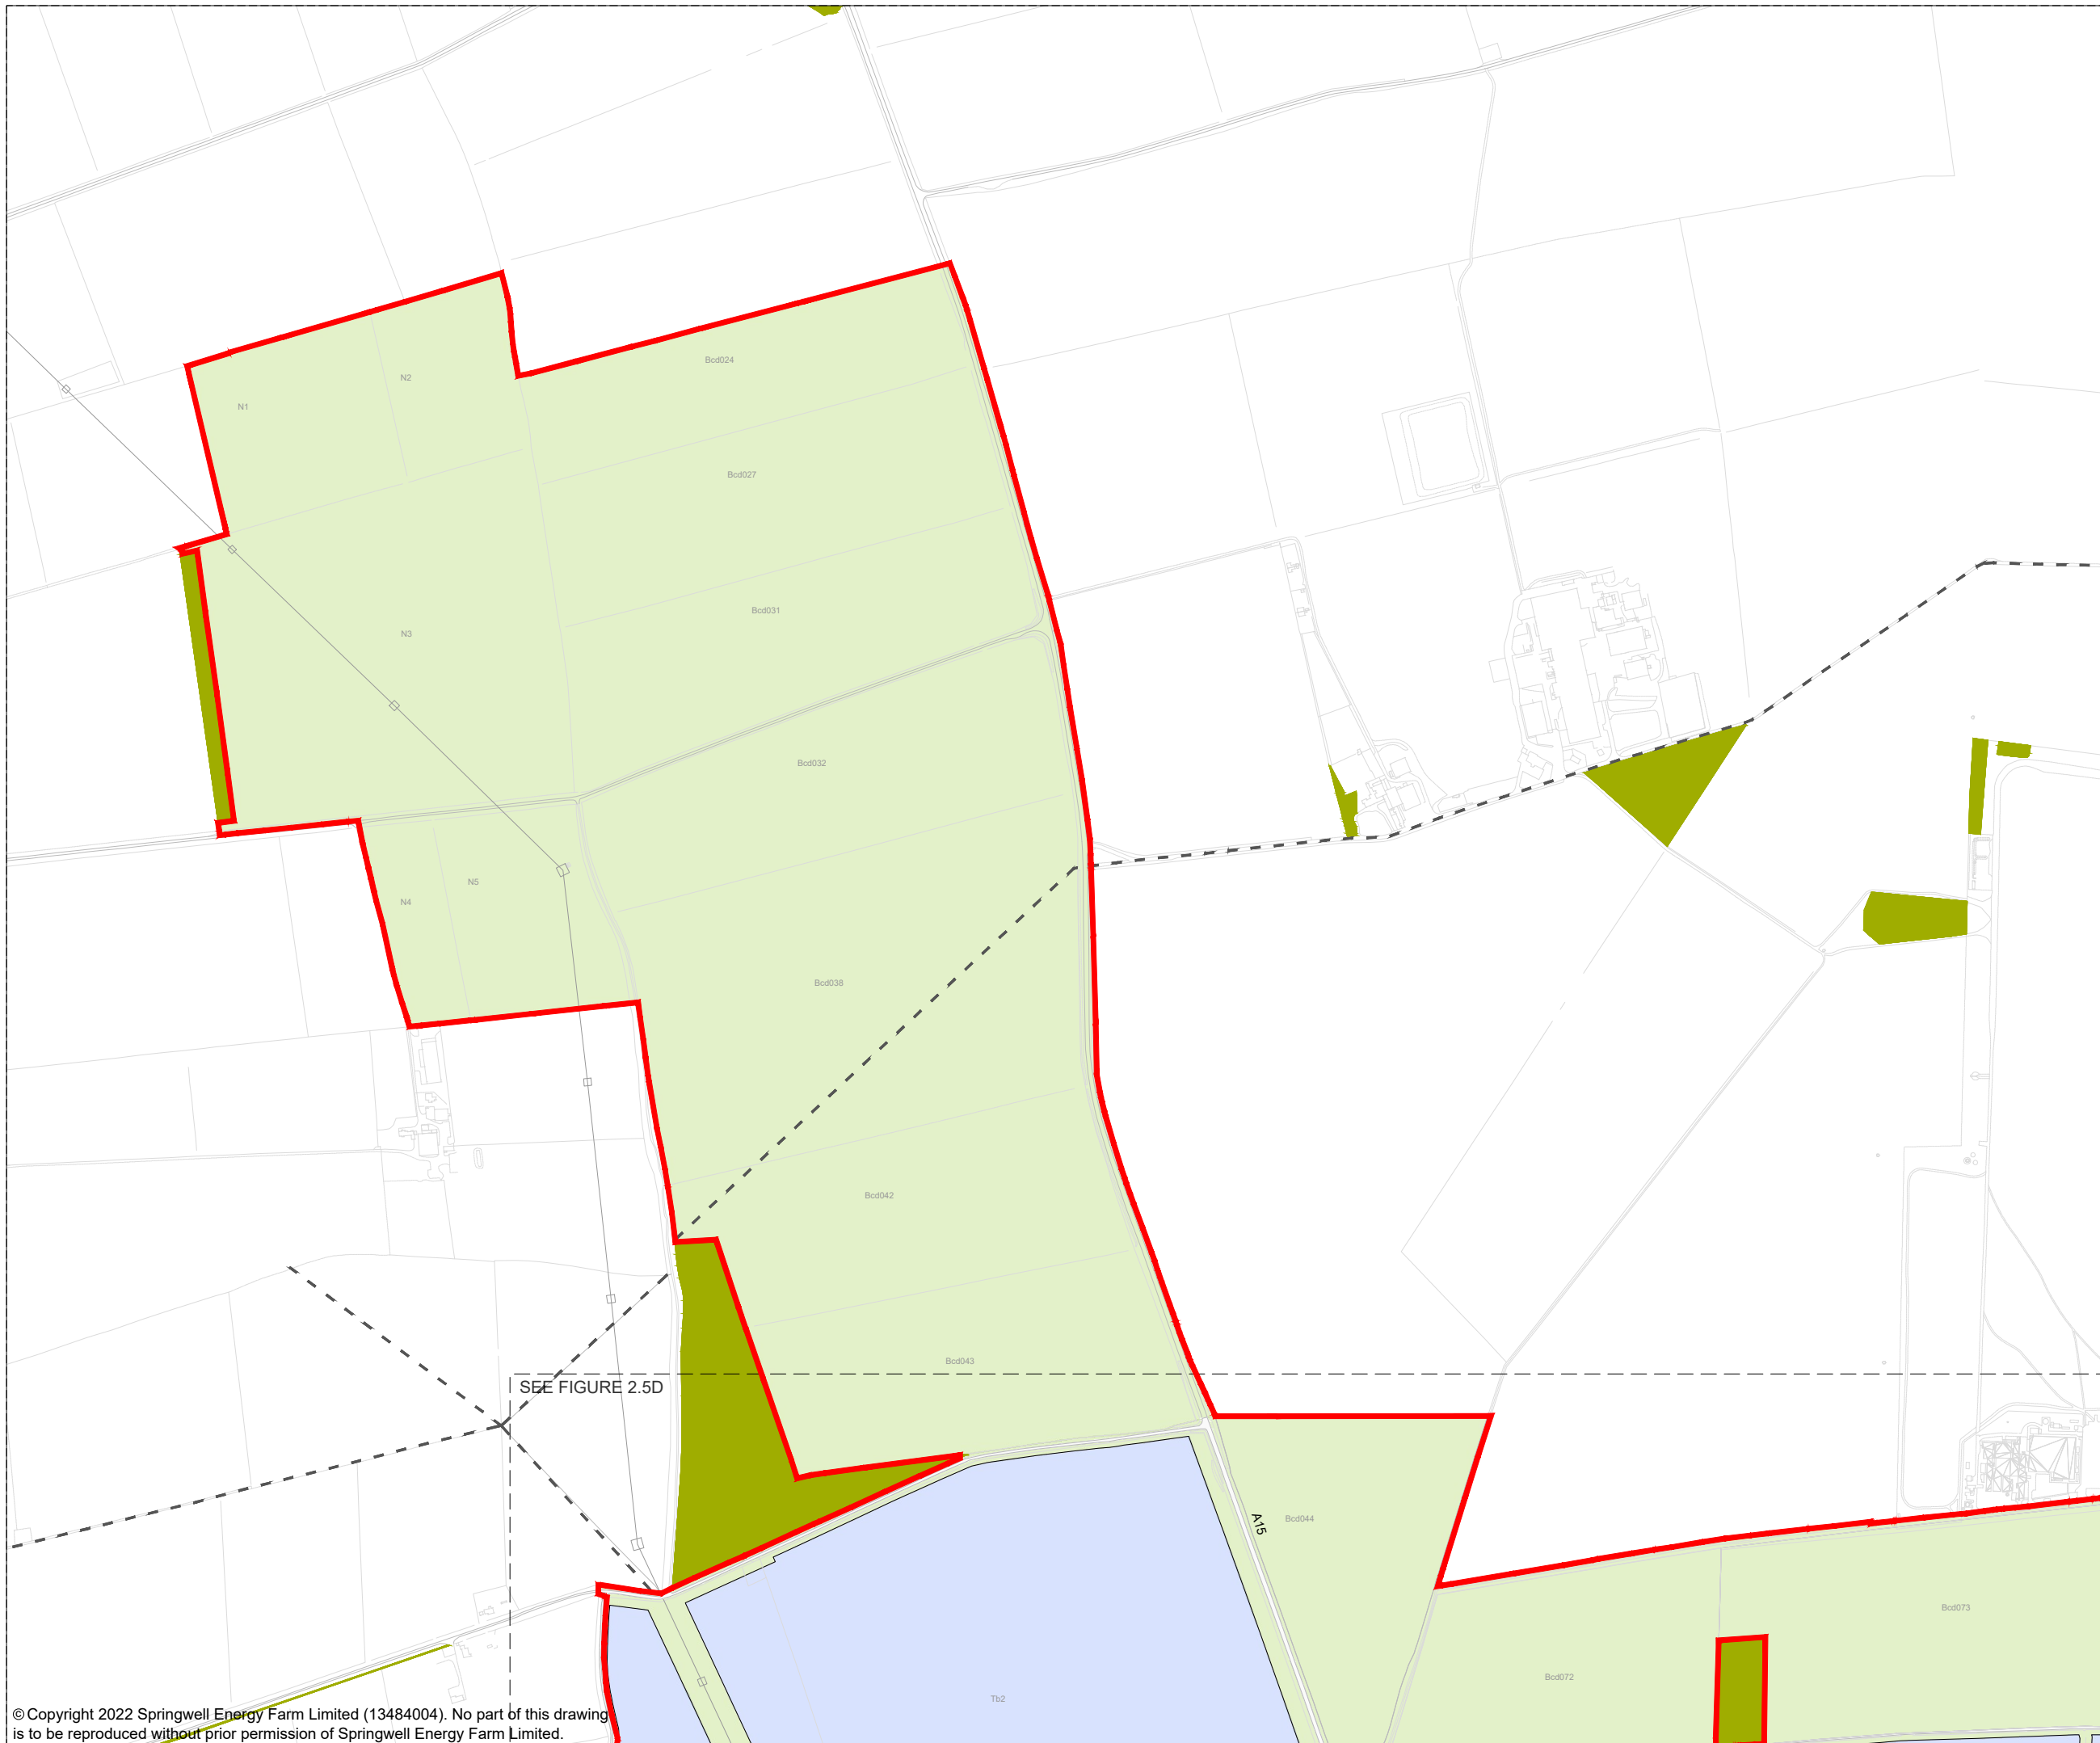
TITLE:
INDICATIVE GREEN INFRASTRUCTURE PARAMETERS SPRINGWELL WEST B

FIGURE NUMBER:
2.5E








SCALE : 1:10,000 @ A3



REV: P01




KEY:

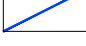-  Indicative Site Boundary (Preferred Order Limits)
- Existing landscape features**
-  Existing woodland
-  Existing watercourse
- Indicative proposed green infrastructure**
-  Indicative area for mitigation, enhancement and/or retained agricultural land
- Existing routes**
-  Existing Public Right of Way
-  Existing permissive footpath
- Indicative proposed routes**
-  Proposed permissive footpath

NOTES:

1. Refer to Figure 2.5A for drawing notes.

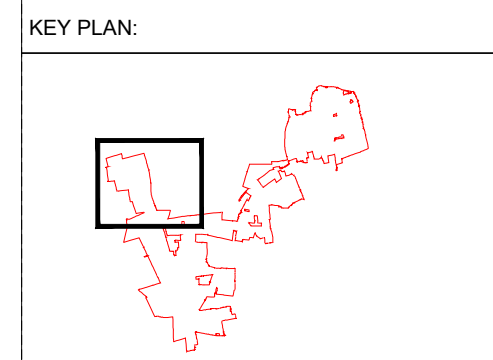

01	06/11/2023	First Draft	LDA	AA	AA
App	Date	Description	Drn	Chk	App

Springwell Solar Farm

DOCUMENT:
SPRINGWELL SOLAR FARM

TITLE:
INDICATIVE GREEN INFRASTRUCTURE PARAMETERS SPRINGWELL WEST C

FIGURE NUMBER:
2.5F

SCALE : 1:10,000 @ A3

REV: P01