



Figure 2.6

Indicative Operational Access and Movement Parameters Plan

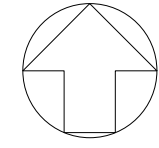

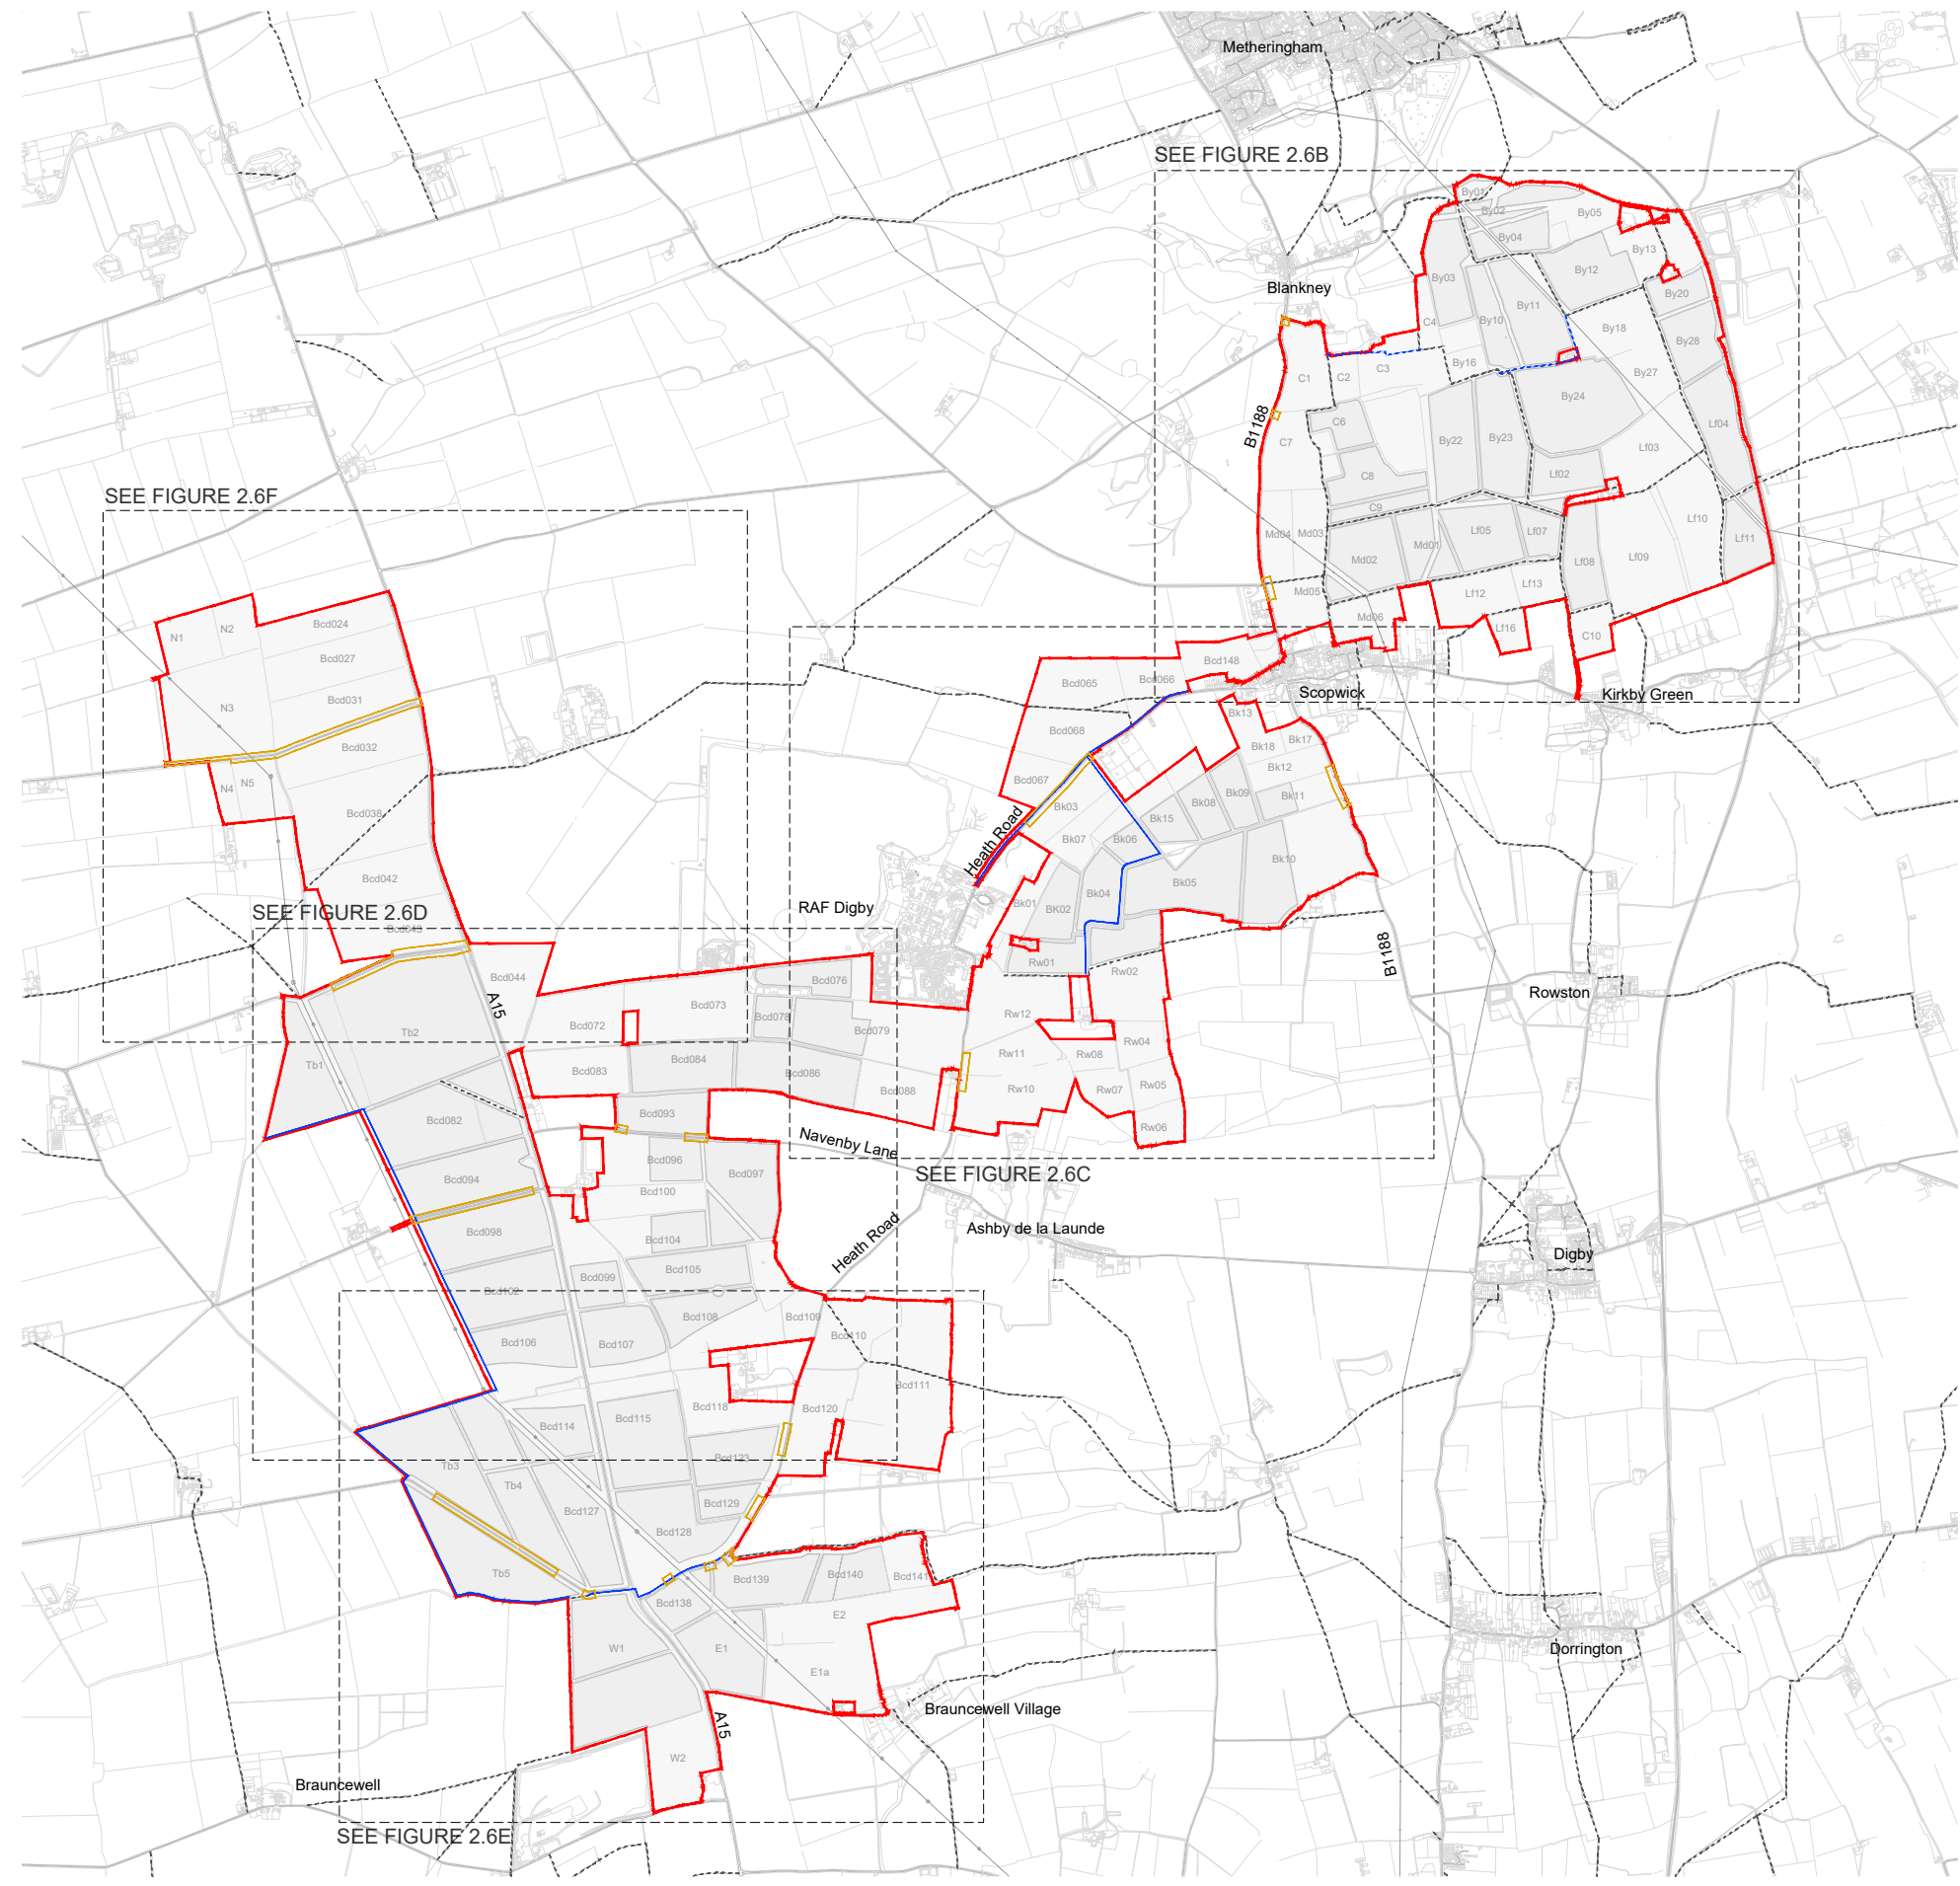

KEY:

	Indicative Site Boundary (Preferred Order Limits)
	Existing routes
	Existing Public Right of Way
	Existing permissive footpath
	Indicative proposed operational access
	Proposed site access
	Proposed permissive footpath

- NOTES:**
1. The location of features shown are indicative only. Exact locations to be confirmed on site.
 2. Additional features may be present on site that have not been identified on the topographical plan.
 3. Parameter plan drawings are based on OS MasterMap information.

01	06/11/2023	First Draft	LDA	AA	AA
App	Date	Description	Drn	Chk	App

Springwell Solar Farm





DOCUMENT:
SPRINGWELL SOLAR FARM

TITLE:
INDICATIVE OPERATIONAL ACCESS & MOVEMENT PARAMETERS KEY PLAN

FIGURE NUMBER:
2.6A

SCALE : 1:40,000 @ A3	REV: P01

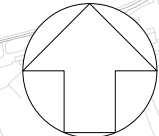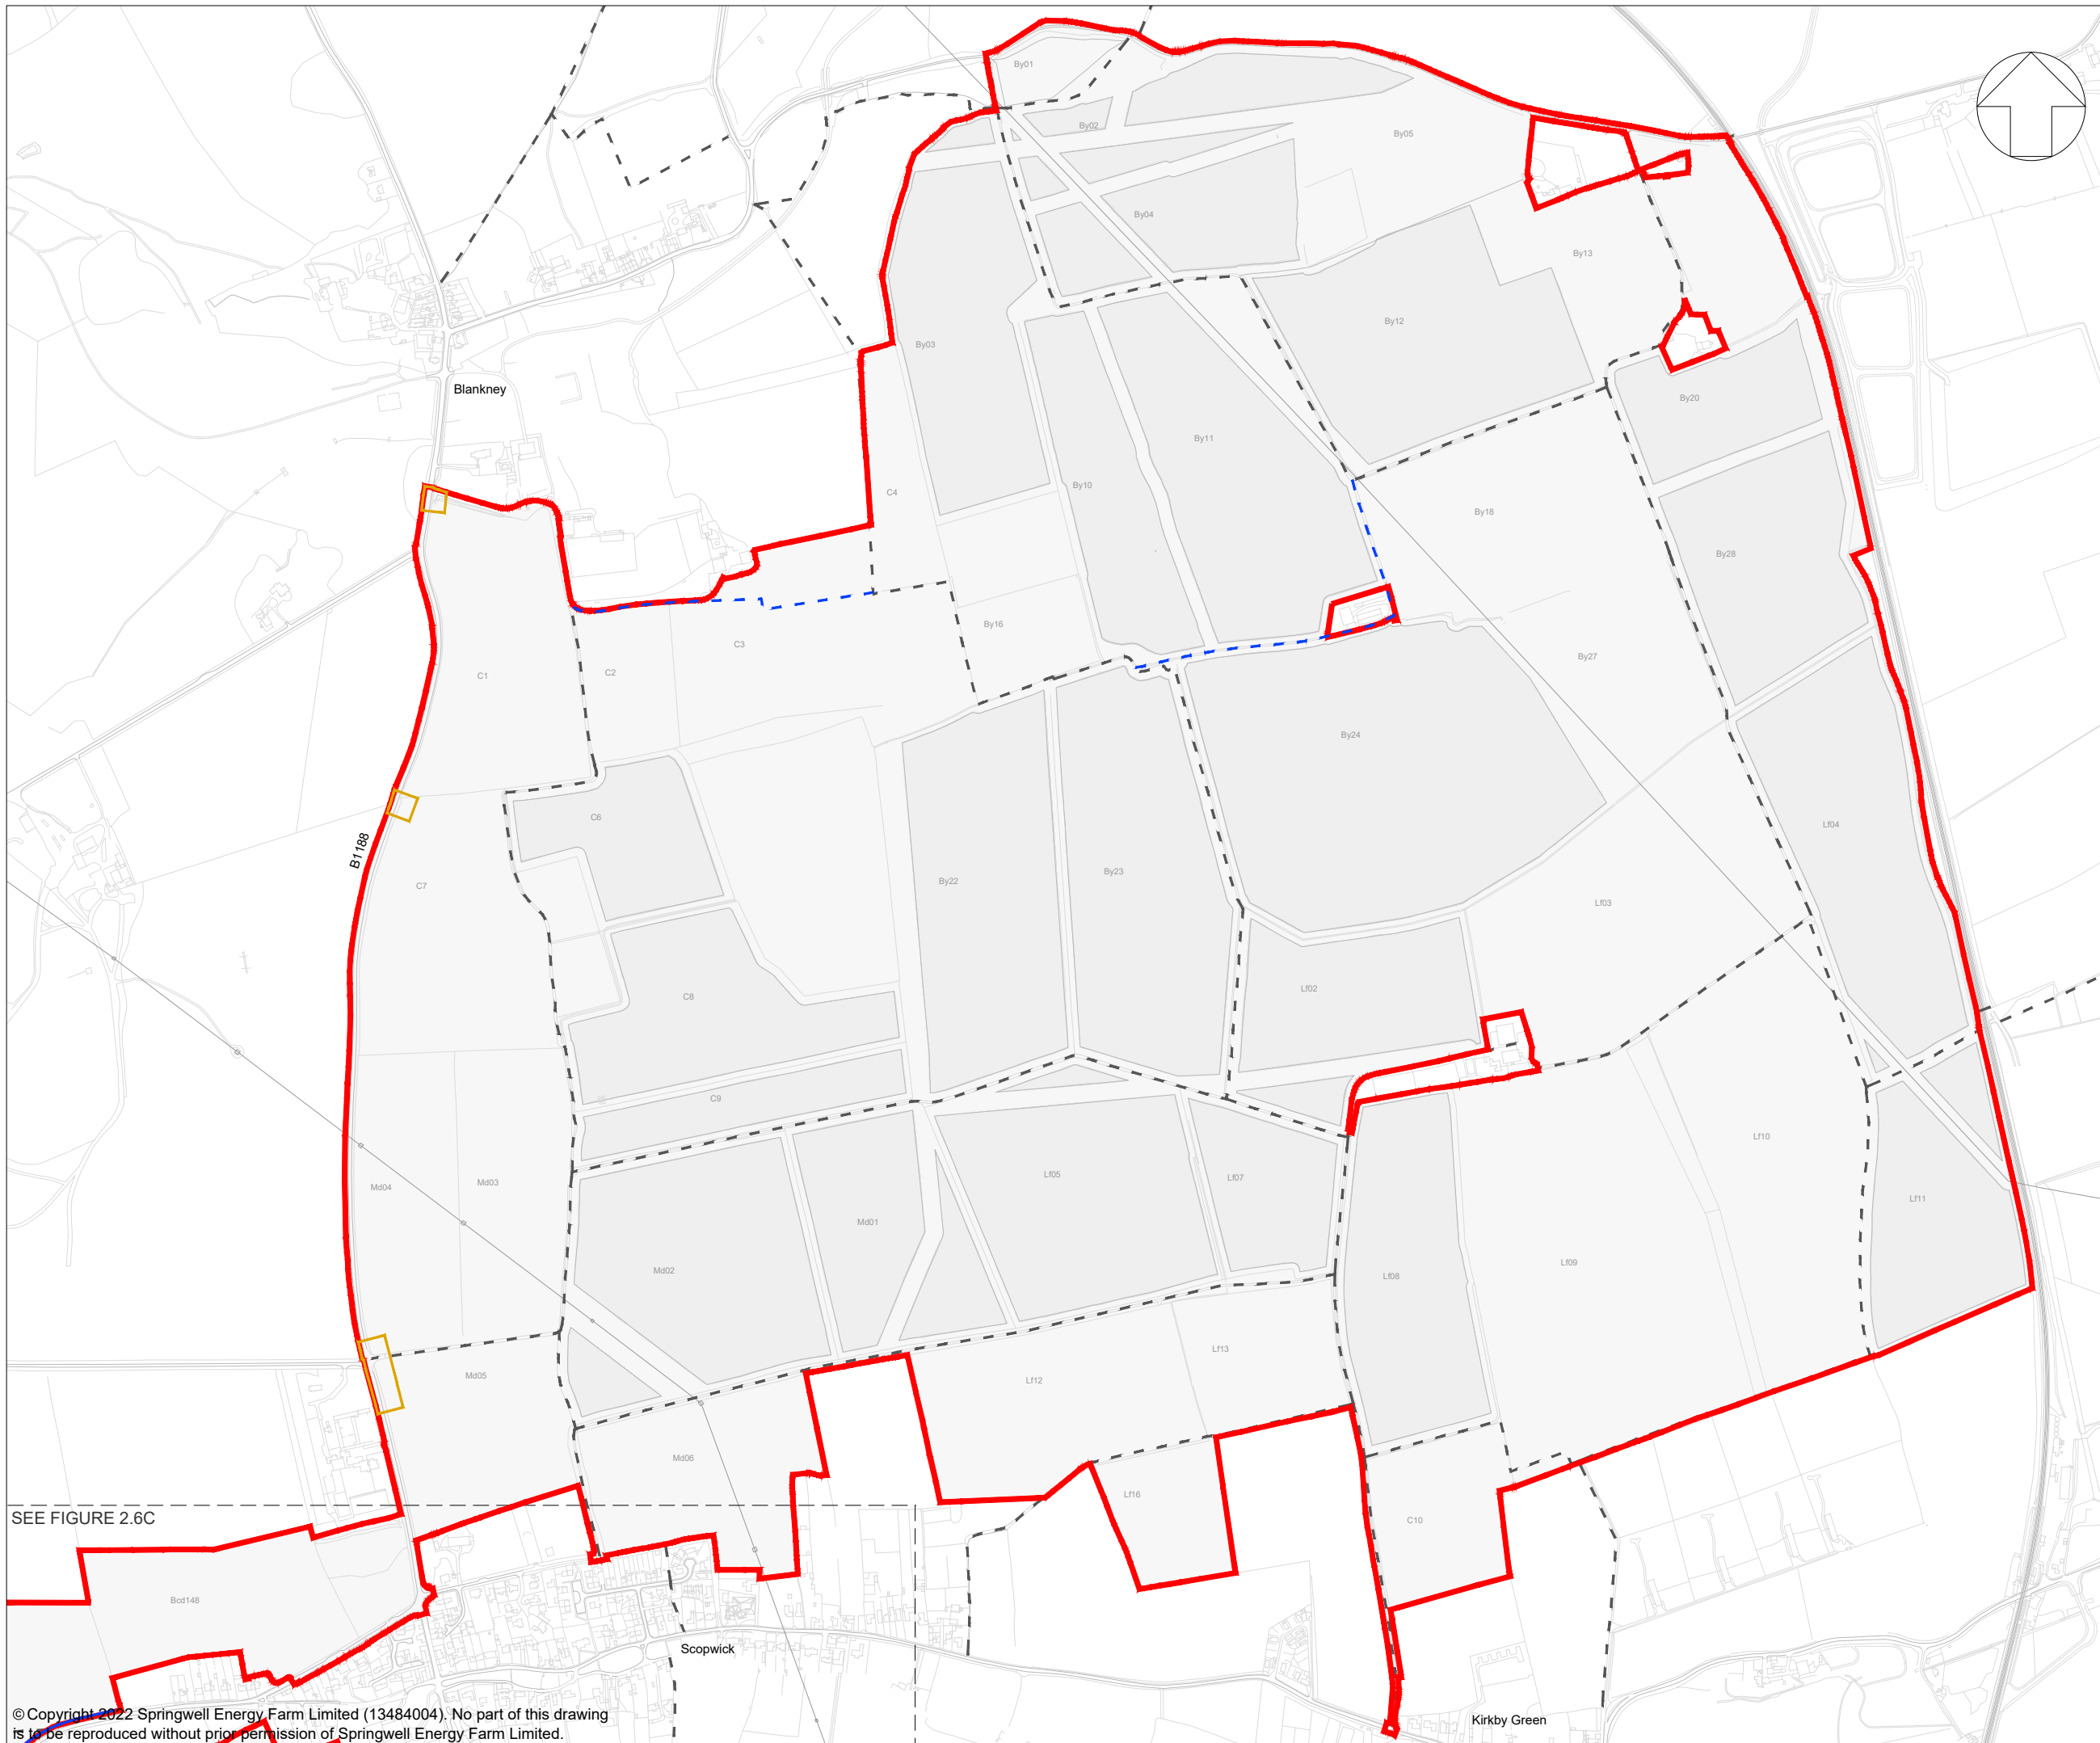


KEY:

	Indicative Site Boundary (Preferred Order Limits)
	Existing routes
	Existing Public Right of Way
	Existing permissive footpath
	Indicative proposed operational access
	Proposed site access location
	Proposed permissive footpath

NOTES:

1. Refer to Figure 2.6A for drawing notes.

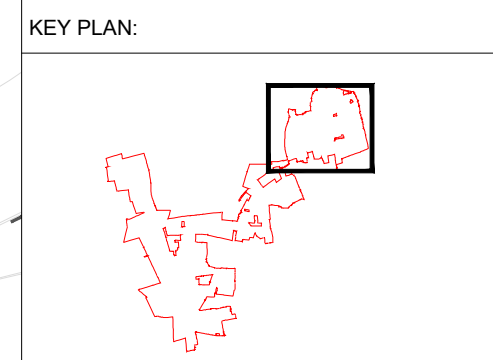

01	06/11/2023	First Draft	LDA	AA	AA
App	Date	Description	Drn	Chk	App

Springwell Solar Farm

DOCUMENT:
SPRINGWELL SOLAR FARM


TITLE:
INDICATIVE OPERATIONAL ACCESS & MOVEMENT PARAMETERS
SPRINGWELL EAST
FIGURE NUMBER:
2.6B

SCALE : 1:10,000 @ A3	REV: P01


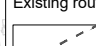

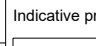



SEE FIGURE 2.6C

© Copyright 2022 Springwell Energy Farm Limited (13484004). No part of this drawing is to be reproduced without prior permission of Springwell Energy Farm Limited.

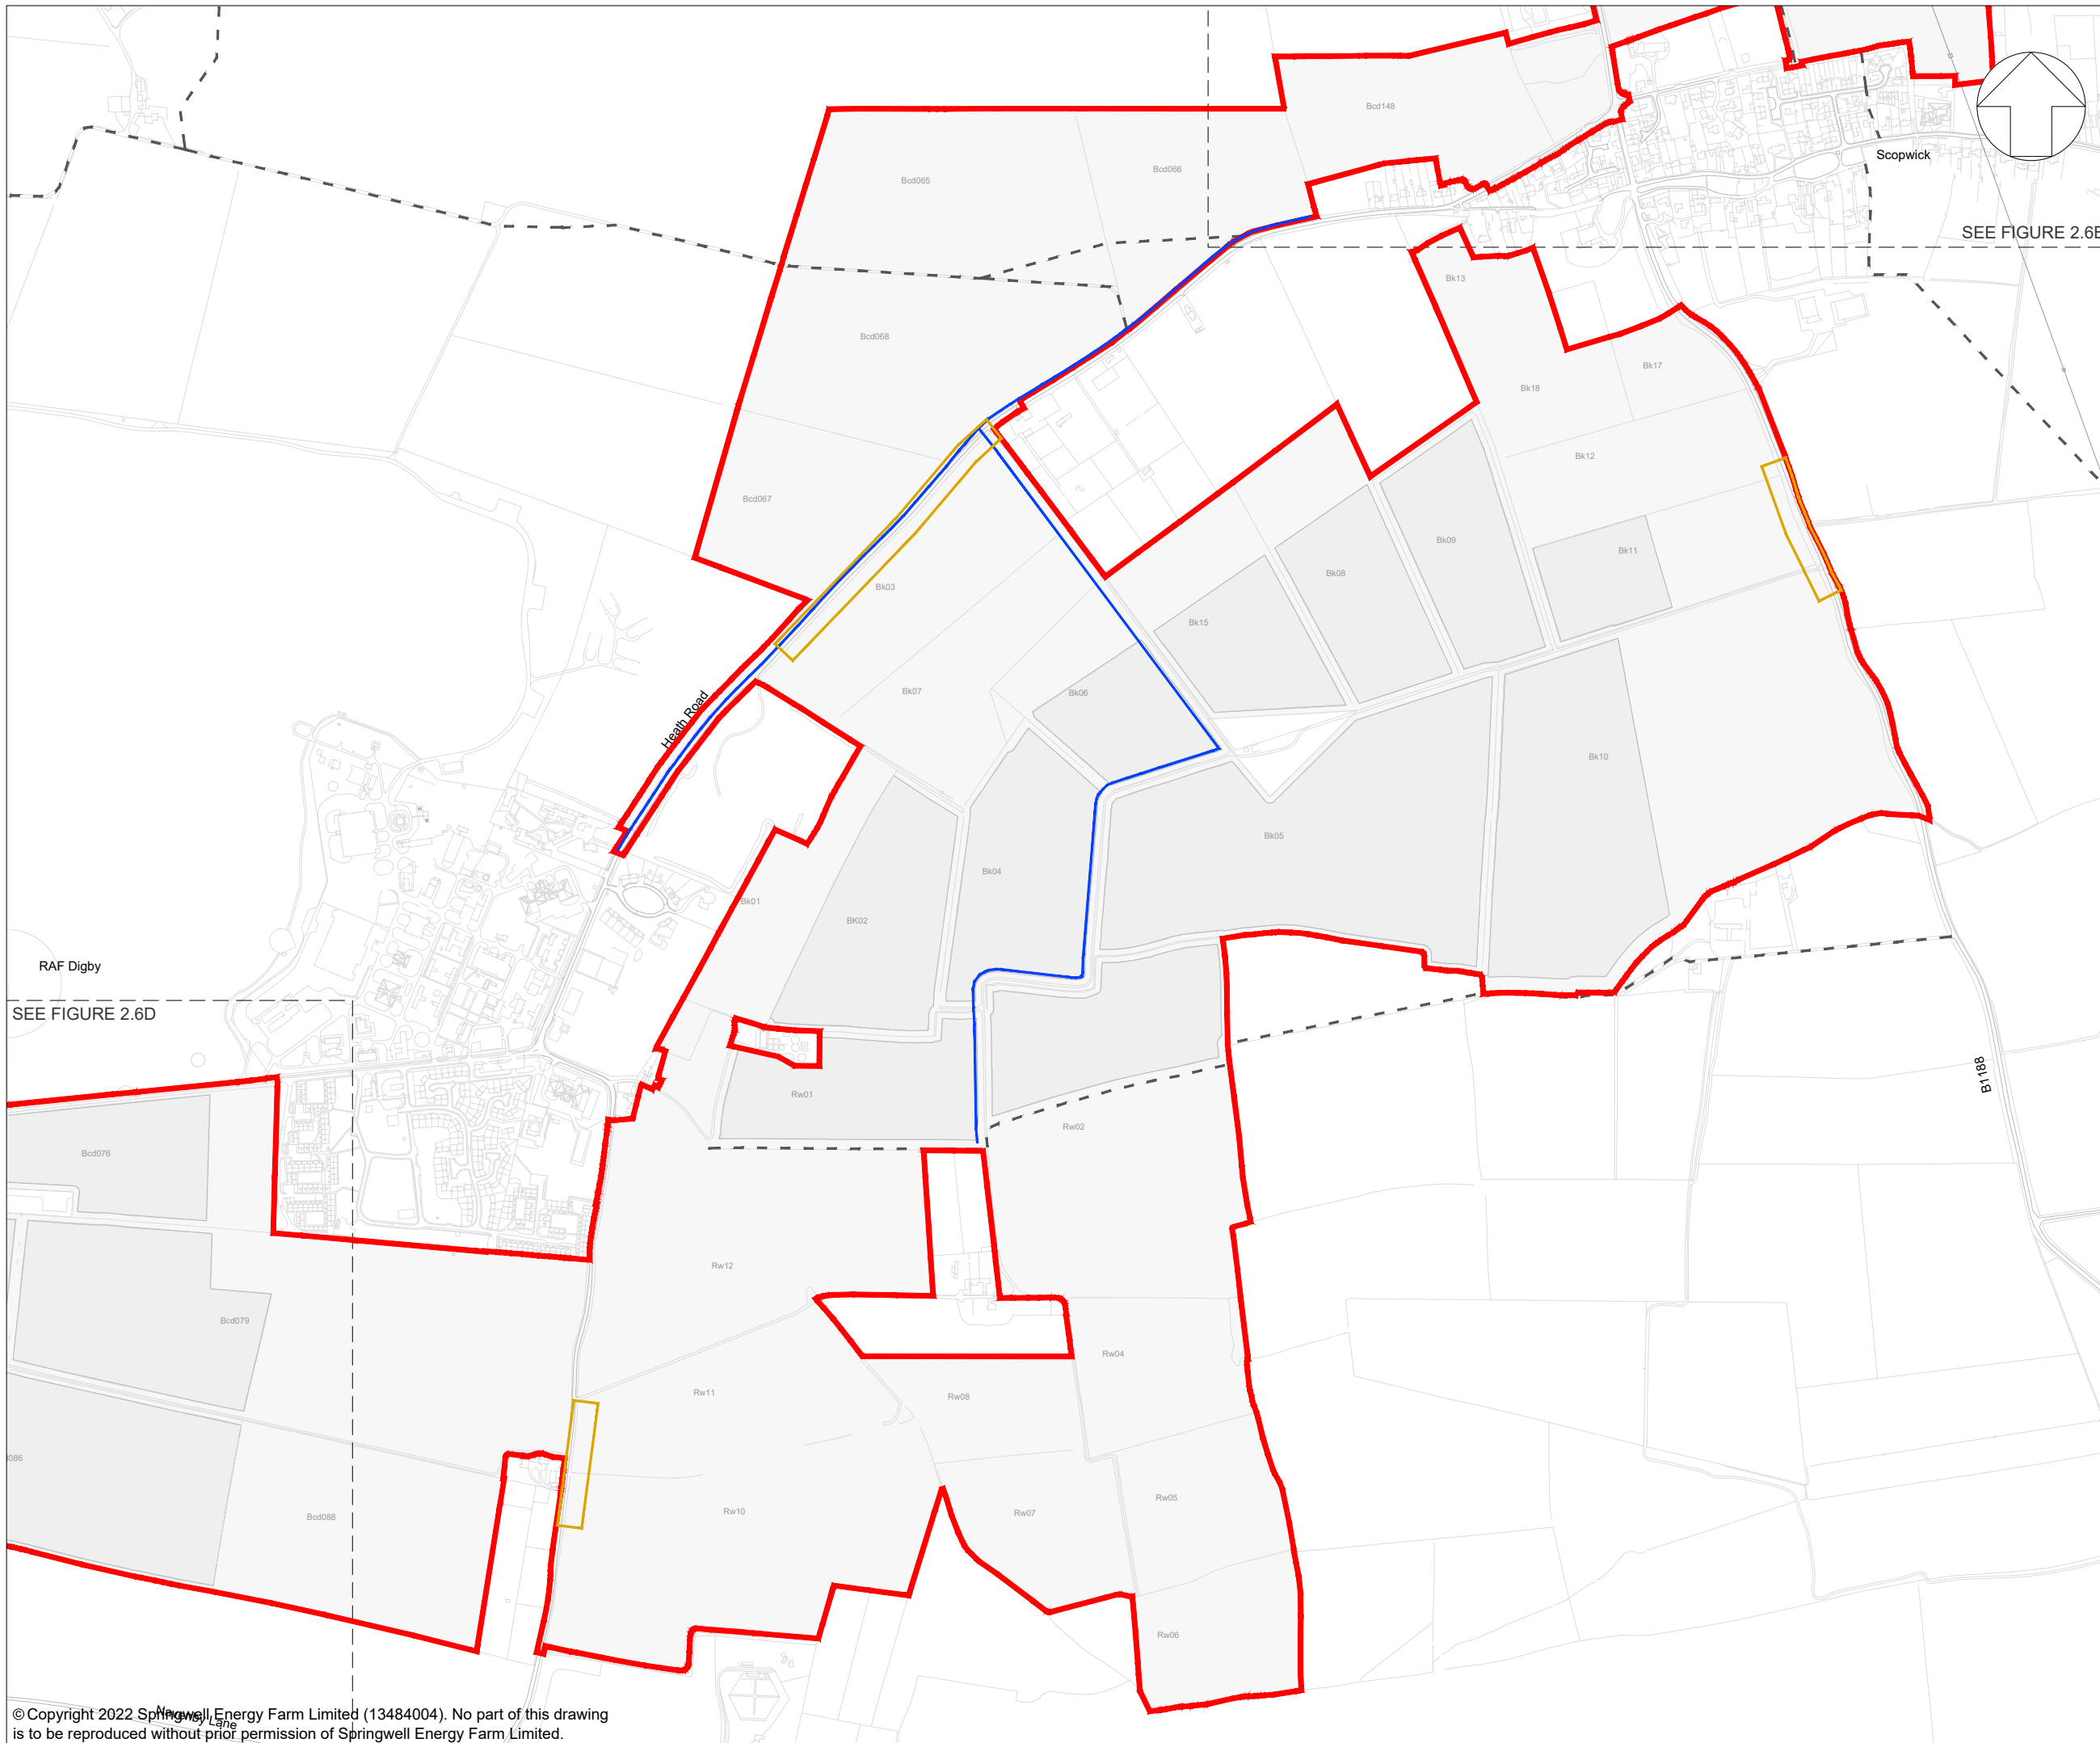This drawing may contain: Ordnance Survey material by permission of Ordnance Survey on behalf of the Controller of Her Majesty's Stationery Office © Crown Copyright 2022. All rights reserved. Reference number 0100031673 OS Open data / © Natural England / © DEFRA / © DECC / © English Heritage. Aerial Photography - ESRI, DigitalGlobe, GEOEye, i-cubed, USDA FSA,USGD, AEX, Getmapping, Aerogrid, IGN,IGP,swisstopo, the GIS User Community




KEY:

-  Indicative Site Boundary (Preferred Order Limits)
-  Existing routes
-  Existing Public Right of Way
-  Existing permissive footpath
-  Indicative proposed operational access
-  Proposed site access location
-  Proposed permissive footpath

NOTES:

1. Refer to Figure 2.6A for drawing notes.

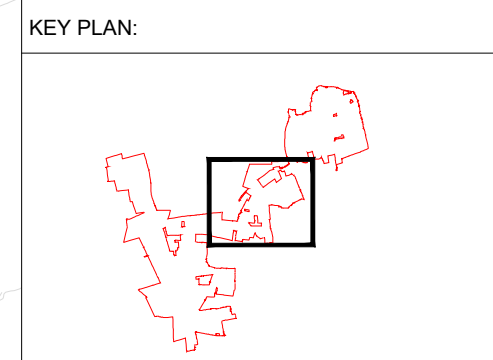

App	Date	Description	Drn	Chk	App
01	06/11/2023	First Draft	LDA	AA	AA

Springwell Solar Farm

DOCUMENT:
SPRINGWELL SOLAR FARM

TITLE:
INDICATIVE OPERATIONAL ACCESS & MOVEMENT PARAMETERS
SPRINGWELL CENTRAL


FIGURE NUMBER:
2.6C

SCALE : 1:10,000 @ A3

REV: P01

© Copyright 2022 Springwell Energy Farm Limited (13484004). No part of this drawing is to be reproduced without prior permission of Springwell Energy Farm Limited.

This drawing may contain: Ordnance Survey material by permission of the Controller of Her Majesty's Stationery Office © Crown Copyright 2022. All rights reserved. Reference number 0100031673
OS Open data / © Natural England / © DEFRA / © DECC / © English Heritage. Aerial Photography - ESRI, DigitalGlobe, GEOEye, i-cubed, USDA FSA,USGD, AEX, Getmapping, Aerogrid, IGN,IGP,swisstopo, the GIS User Community

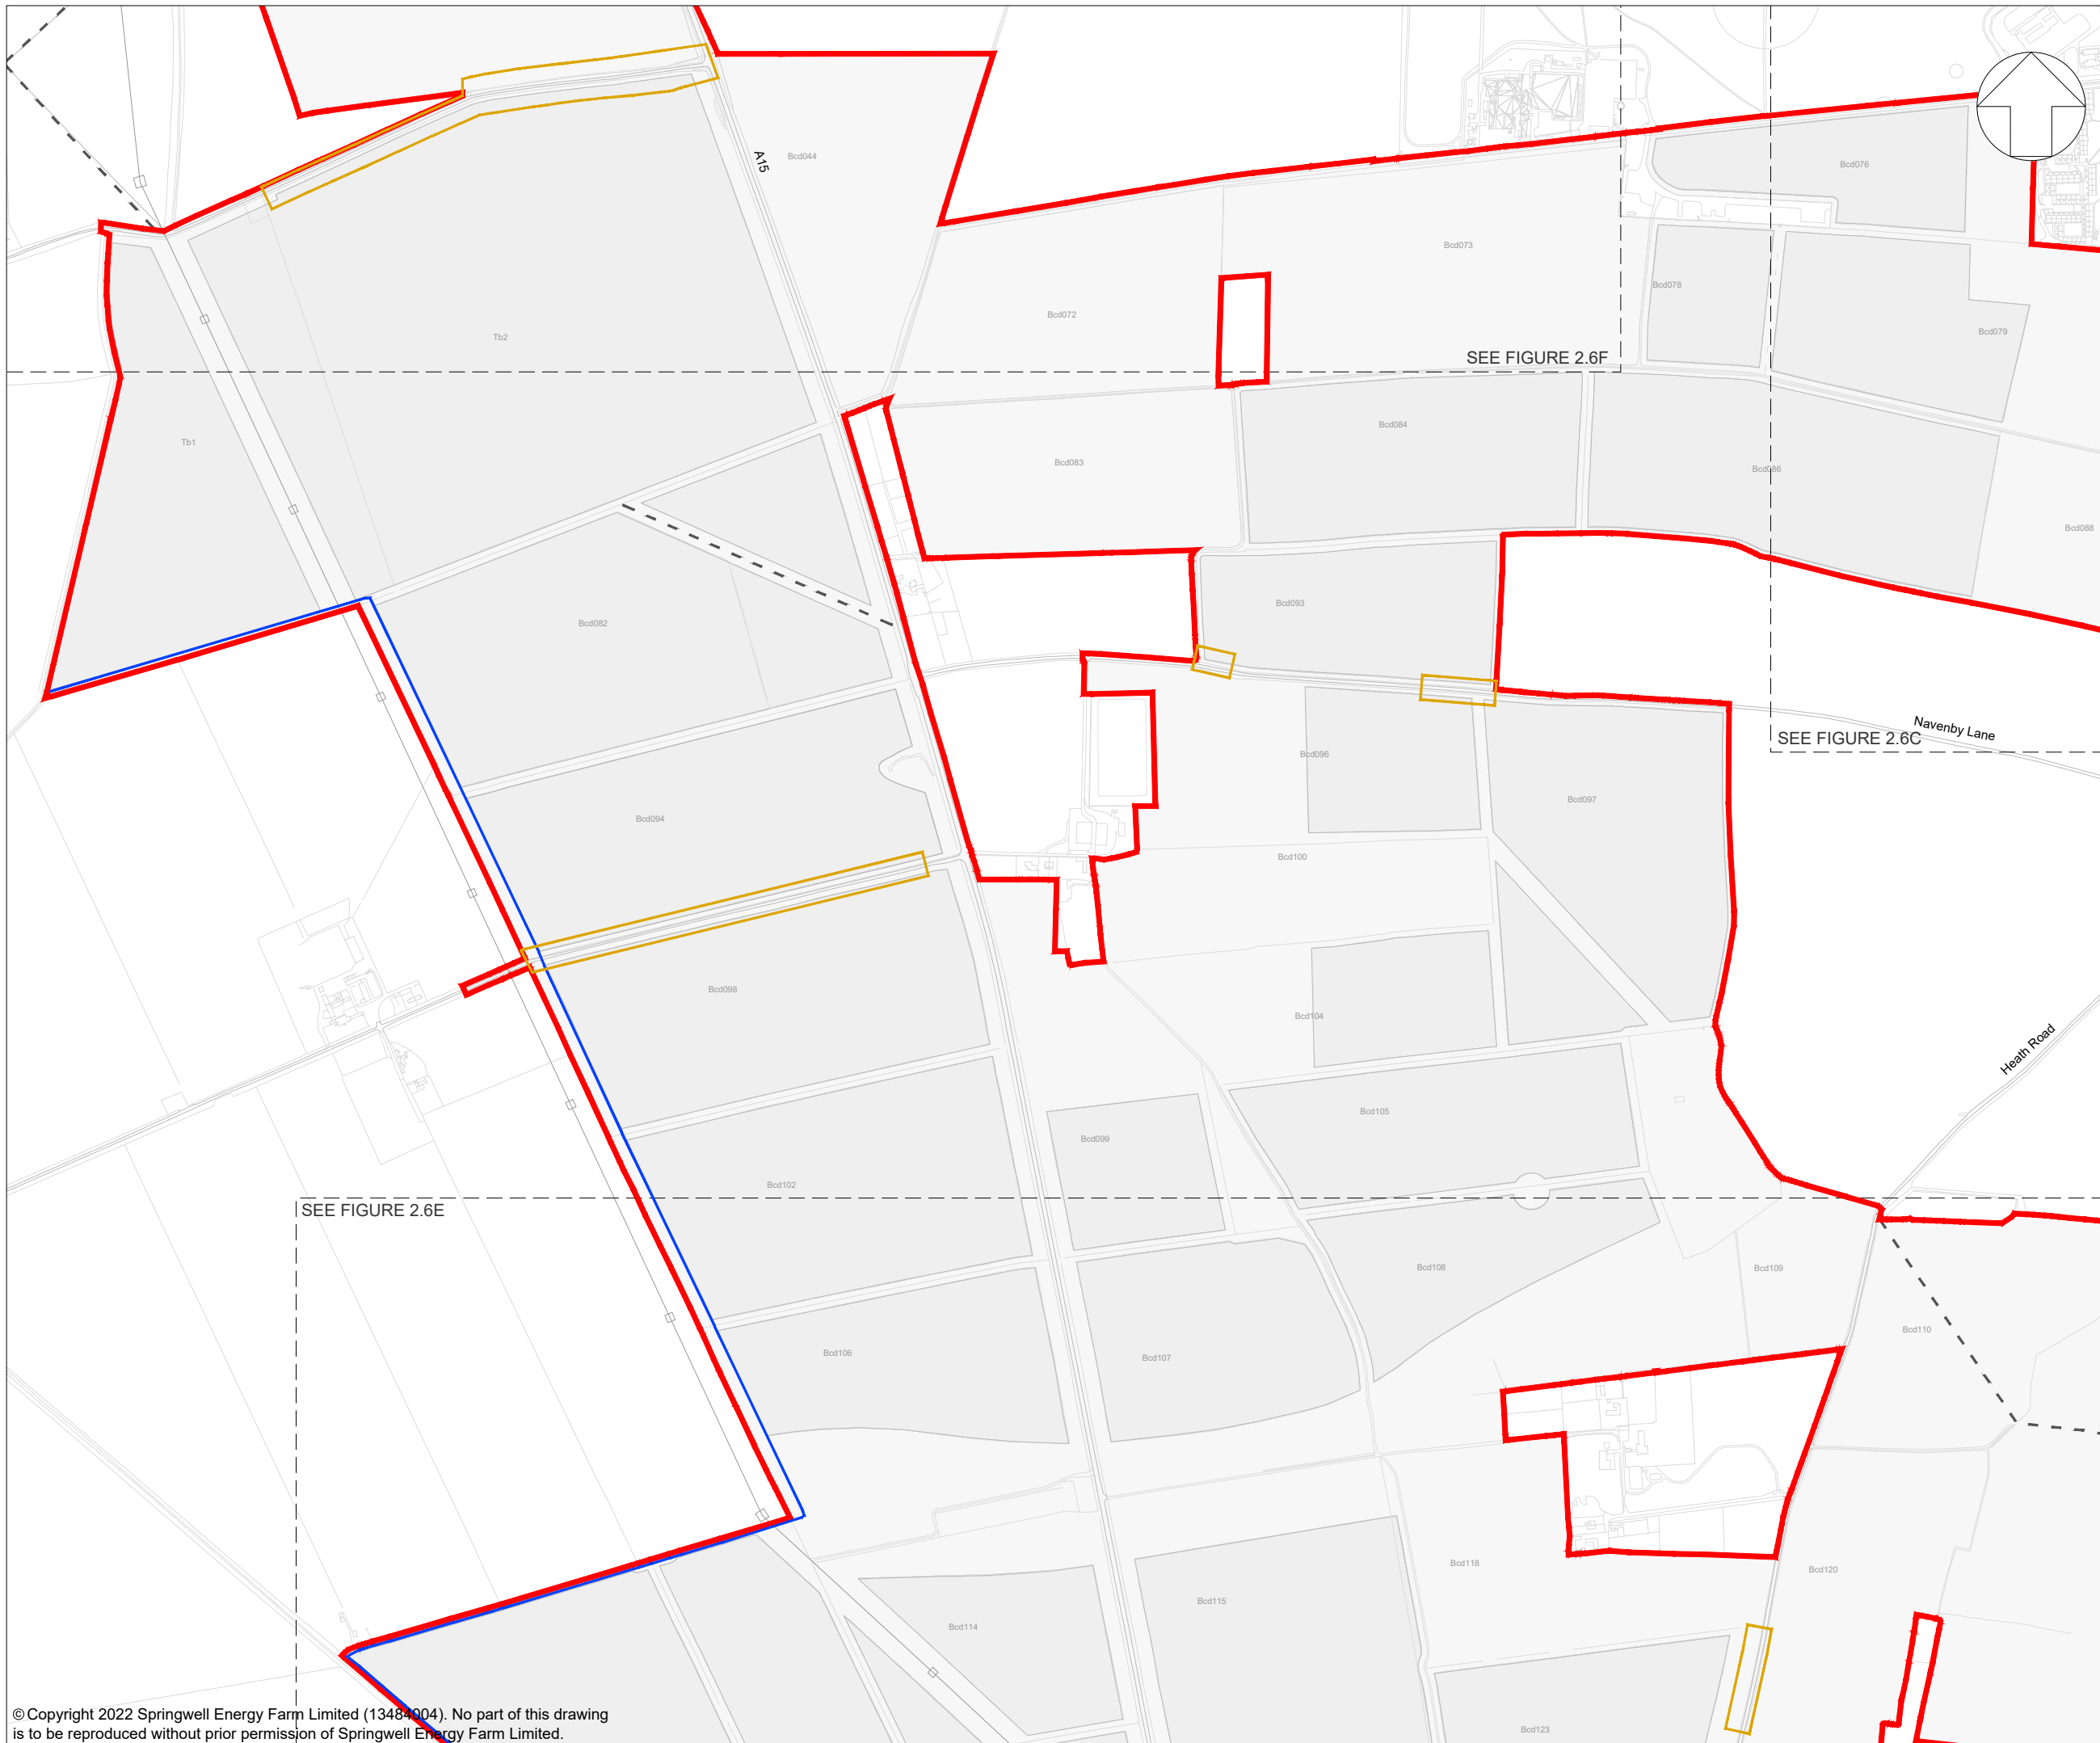

KEY:

- Indicative Site Boundary (Preferred Order Limits)
- Existing routes
- Existing Public Right of Way
- Existing permissive footpath
- Indicative proposed operational access
- Proposed site access location
- Proposed permissive footpath

NOTES:

- Refer to Figure 2.6A for drawing notes.

KEY PLAN:

01	06/11/2023	First Draft	LDA	AA	AA
App	Date	Description	Drn	Chk	App

Springwell Solar Farm



DOCUMENT:
SPRINGWELL SOLAR FARM

TITLE:
INDICATIVE OPERATIONAL ACCESS & MOVEMENT PARAMETERS
SPRINGWELL WEST A


FIGURE NUMBER:
2.6D

SCALE : 1:10,000 @ A3

REV: P01


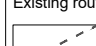

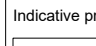

© Copyright 2022 Springwell Energy Farm Limited (13484004). No part of this drawing is to be reproduced without prior permission of Springwell Energy Farm Limited.

This drawing may contain: Ordnance Survey material by permission of Ordnance Survey on behalf of the Controller of Her Majesty's Stationery Office © Crown Copyright 2022. All rights reserved. Reference number 0100031673
OS Open data / © Natural England / © DEFRA / © DECC / © English Heritage. Aerial Photography - ESRI, DigitalGlobe, GEOEye, i-cubed, USDA FSA,USGD, AEX, Getmapping, Aerogrid, IGN,IGP,swisstopo, the GIS User Community

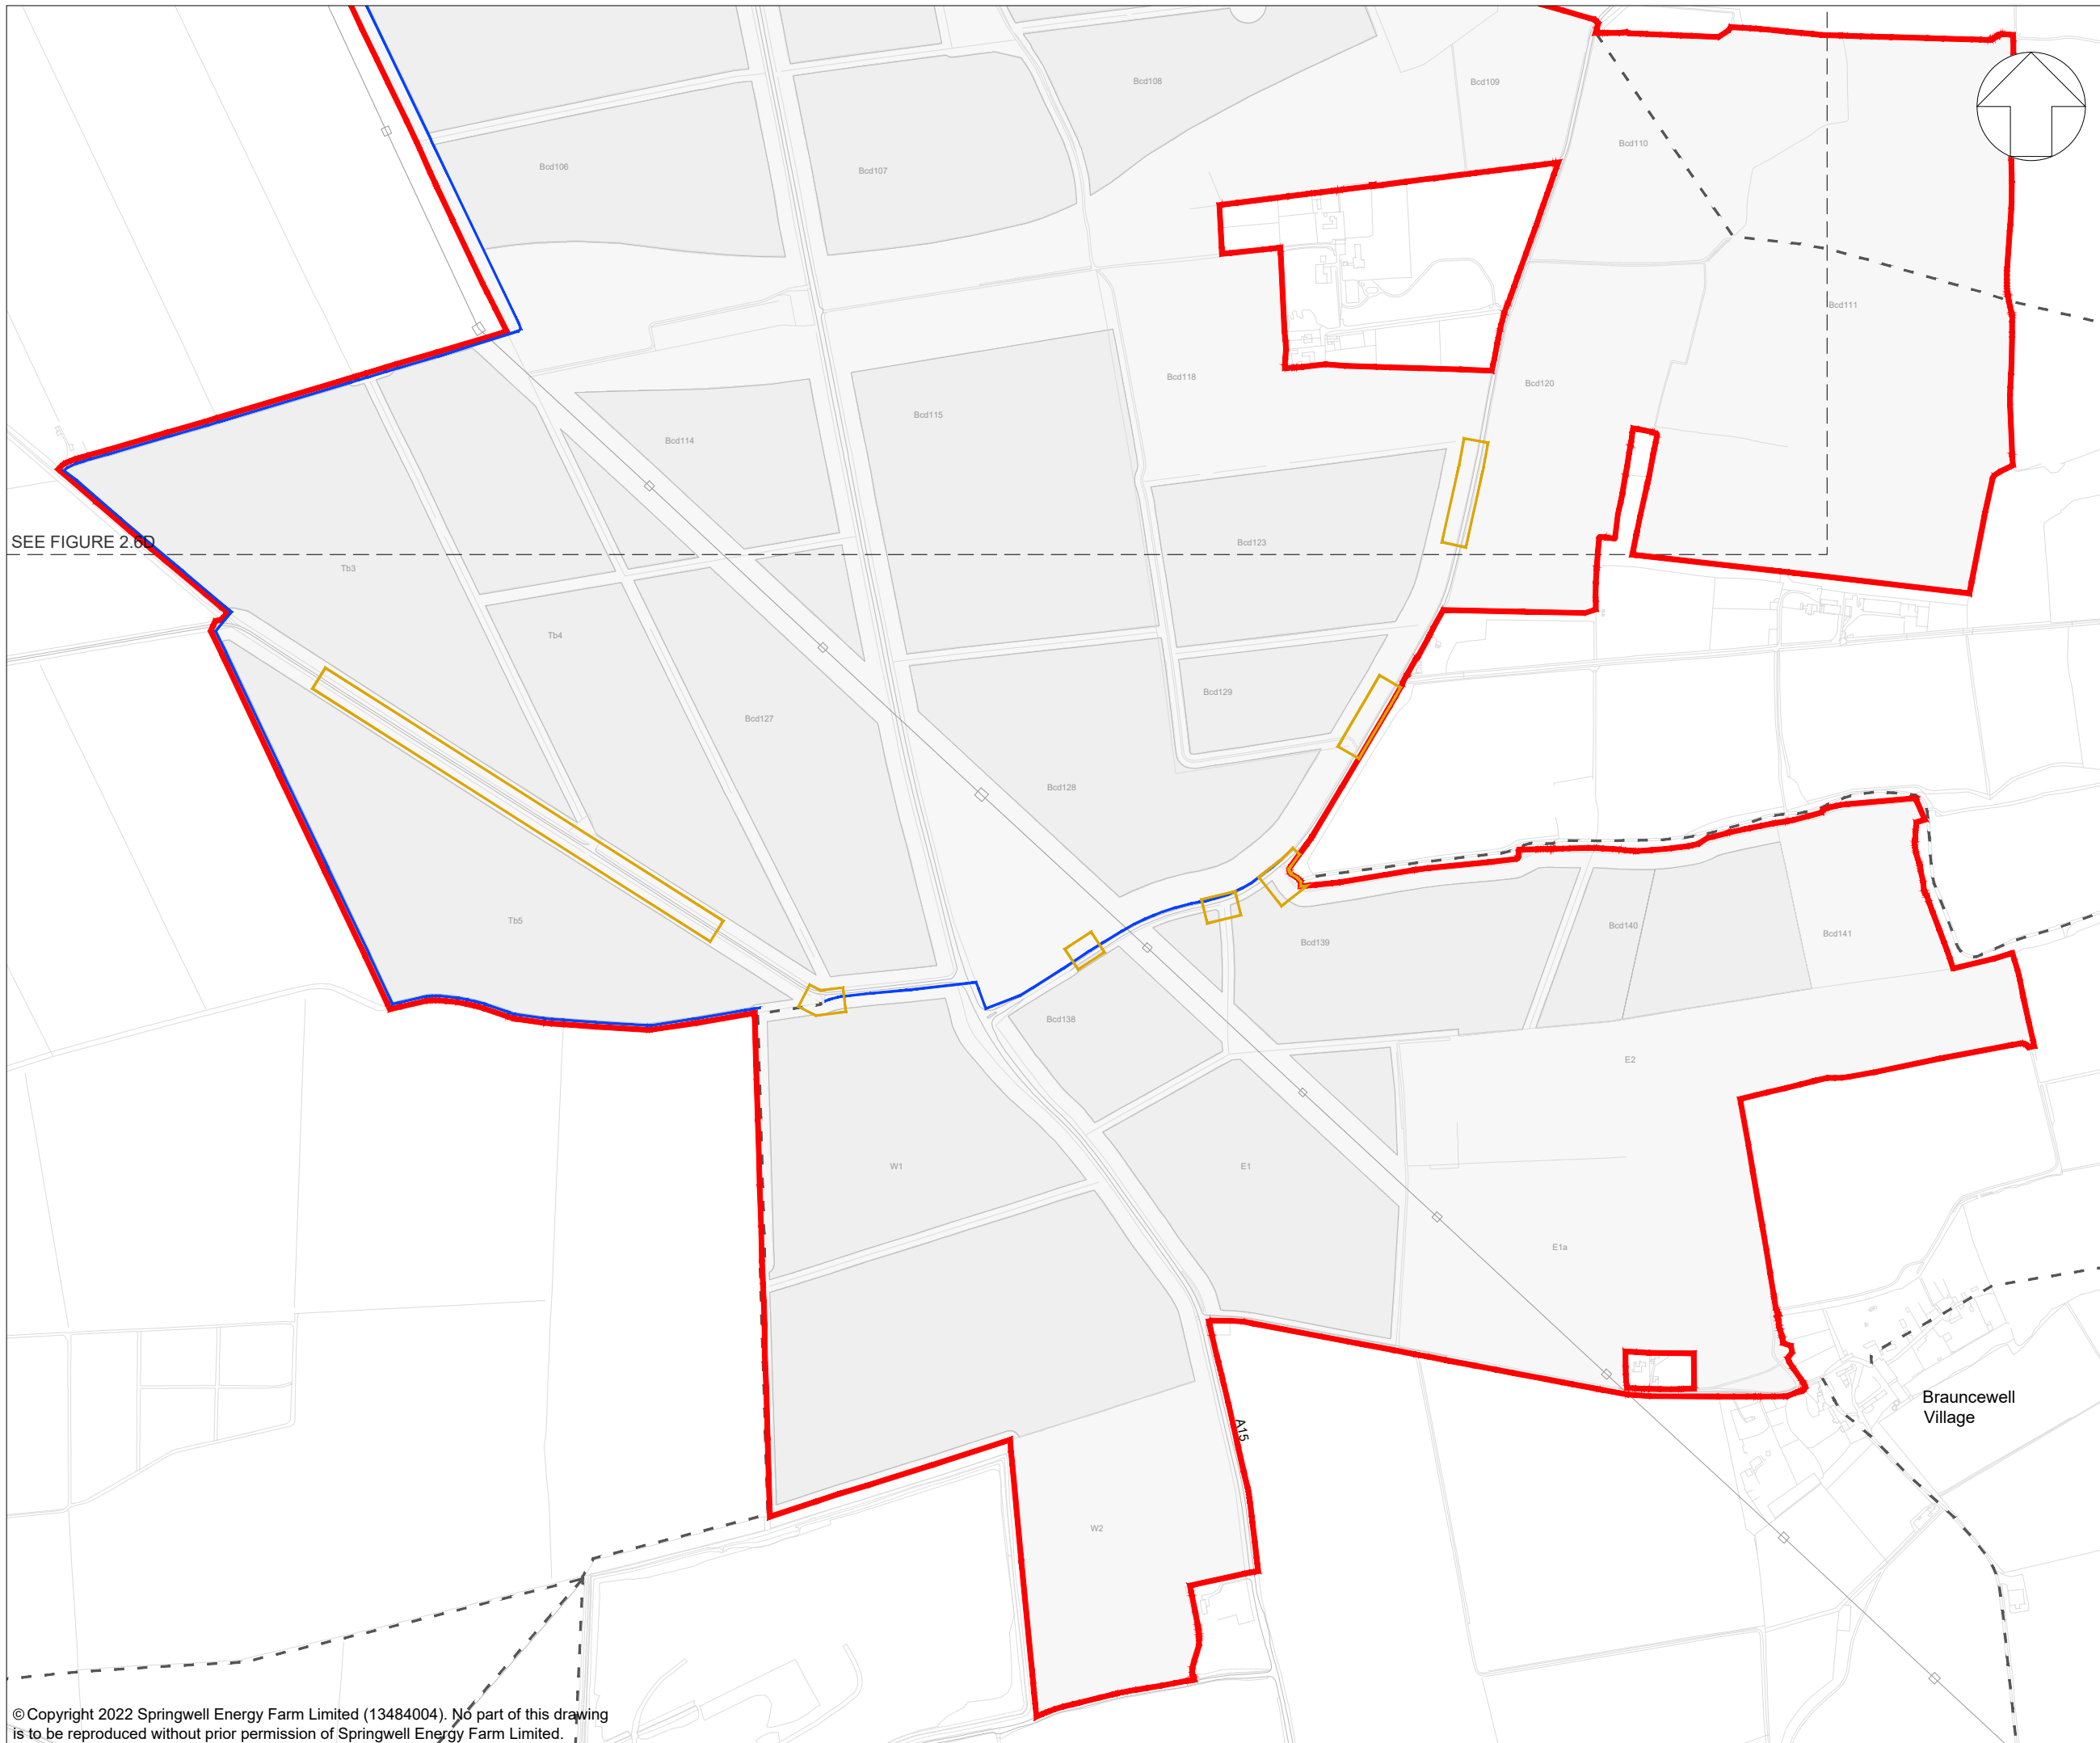

SEE FIGURE 2.6D


KEY:

-  Indicative Site Boundary (Preferred Order Limits)
- Existing routes**
-  Existing Public Right of Way
-  Existing permissive footpath
- Indicative proposed operational access**
-  Proposed site access location
-  Proposed permissive footpath

NOTES:

1. Refer to Figure 2.6A for drawing notes.

KEY PLAN:

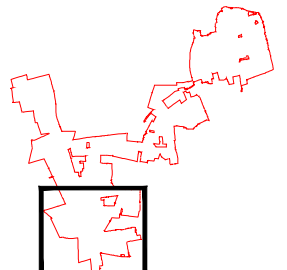

App	Date	Description	Drn	Chk	App
01	06/11/2023	First Draft	LDA	AA	AA

Springwell Solar Farm




DOCUMENT:
SPRINGWELL SOLAR FARM

TITLE:
INDICATIVE OPERATIONAL ACCESS & MOVEMENT PARAMETERS
SPRINGWELL WEST B

FIGURE NUMBER:
2.6E


SCALE : 1:10,000 @ A3








REV: P01

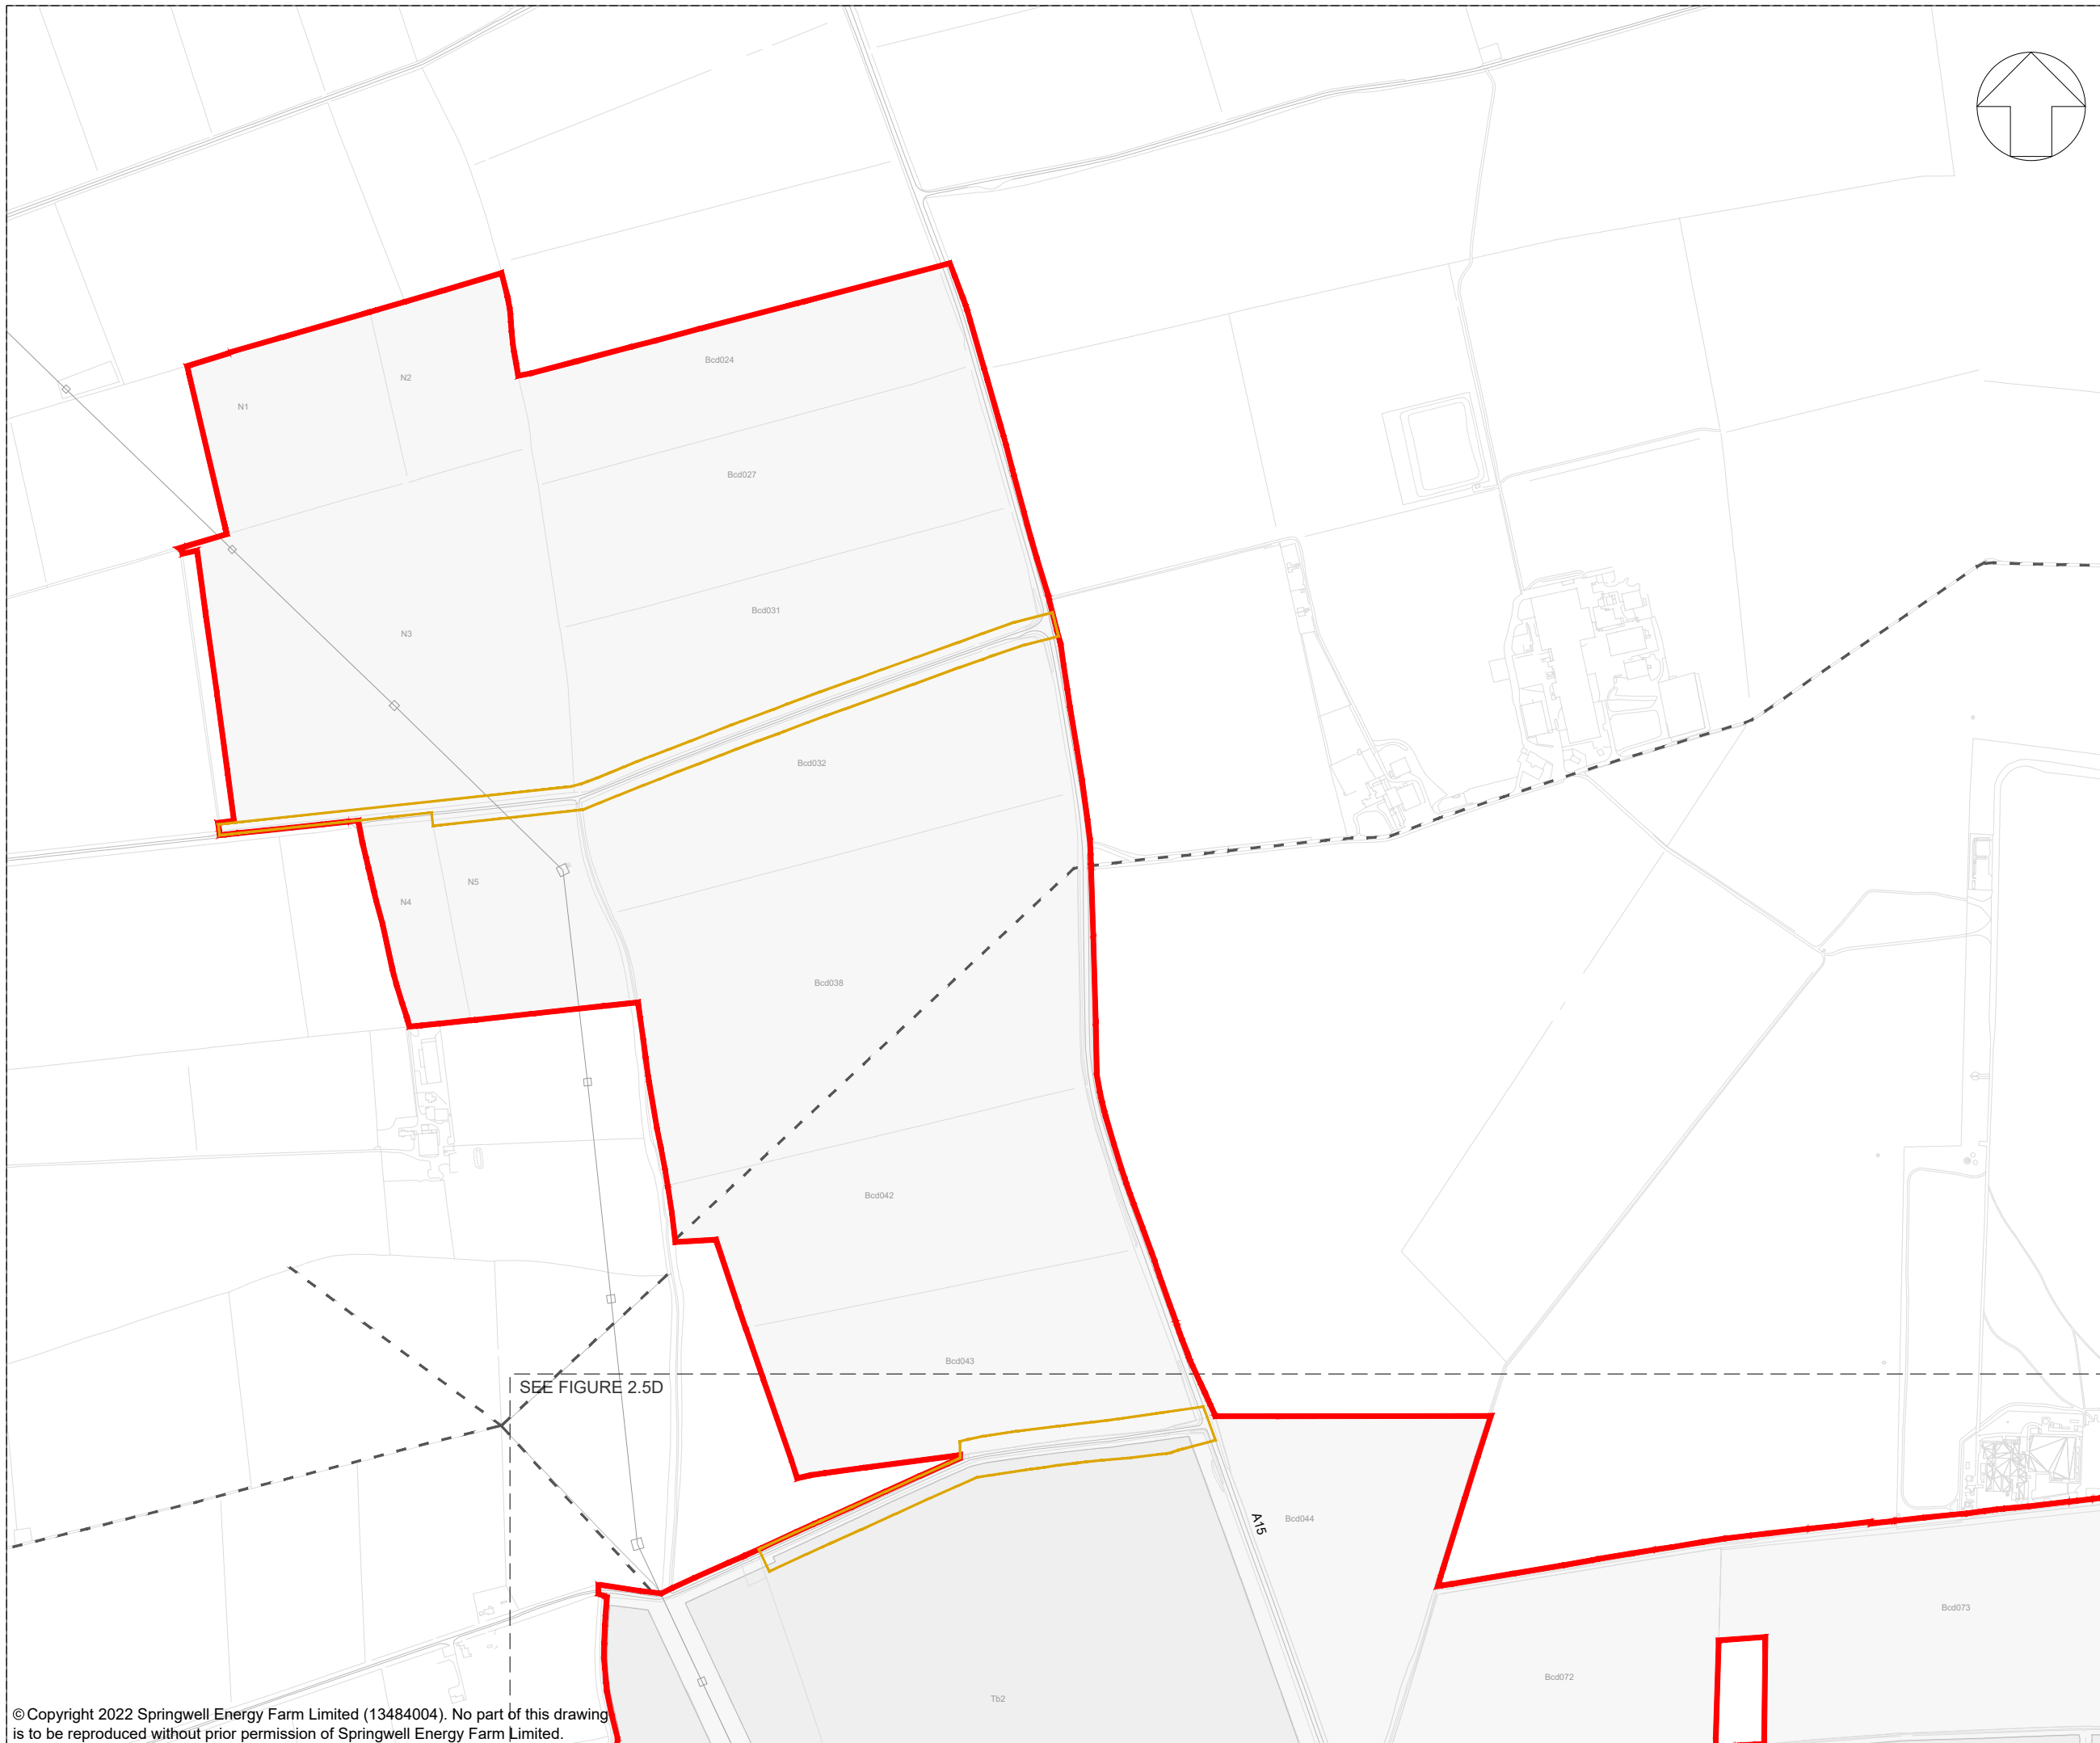© Copyright 2022 Springwell Energy Farm Limited (13484004). No part of this drawing is to be reproduced without prior permission of Springwell Energy Farm Limited.

This drawing may contain: Ordnance Survey material by permission of the Controller of Her Majesty's Stationery Office © Crown Copyright 2022. All rights reserved. Reference number 0100031673
OS Open data / © Natural England / © DEFRA / © DECC / © English Heritage. Aerial Photography - ESRI, DigitalGlobe, GEOEye, i-cubed, USDA FSA, USGD, AEX, Getmapping, Aerogrid, IGN, IGP, swisstopo, the GIS User Community




KEY:

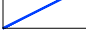-  Indicative Site Boundary (Preferred Order Limits)
- Existing routes**
 -  Existing Public Right of Way
 -  Existing permissive footpath
- Indicative proposed operational access**
 -  Proposed site access location
 -  Proposed permissive footpath

NOTES:

1. Refer to Figure 2.5A for drawing notes.

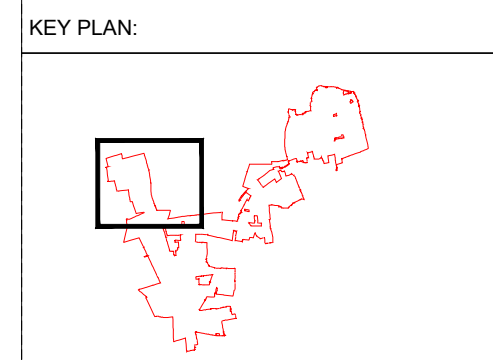

01	06/11/2023	First Draft	LDA	AA	AA
App	Date	Description	Drn	Chk	App

Springwell Solar Farm




DOCUMENT:
SPRINGWELL SOLAR FARM

TITLE:
INDICATIVE GREEN INFRASTRUCTURE PARAMETERS SPRINGWELL WEST C

FIGURE NUMBER:
2.5F

SCALE : 1:10,000 @ A3



REV: P01

© Copyright 2022 Springwell Energy Farm Limited (13484004). No part of this drawing is to be reproduced without prior permission of Springwell Energy Farm Limited.

This drawing may contain: Ordnance Survey material by permission of Ordnance Survey on behalf of the Controller of Her Majesty's Stationery Office © Crown Copyright 2022. All rights reserved. Reference number 0100031673
OS Open data / © Natural England / © DEFRA / © DECC / © English Heritage. Aerial Photography - ESRI, DigitalGlobe, GEOEye, i-cubed, USDA FSA,USGD, AEX, Getmapping, Aerogrid, IGN,IGP,swisstopo, the GIS User Community